



FRONT ELEVATION - SCALE: 1/8" = 1'-0" -

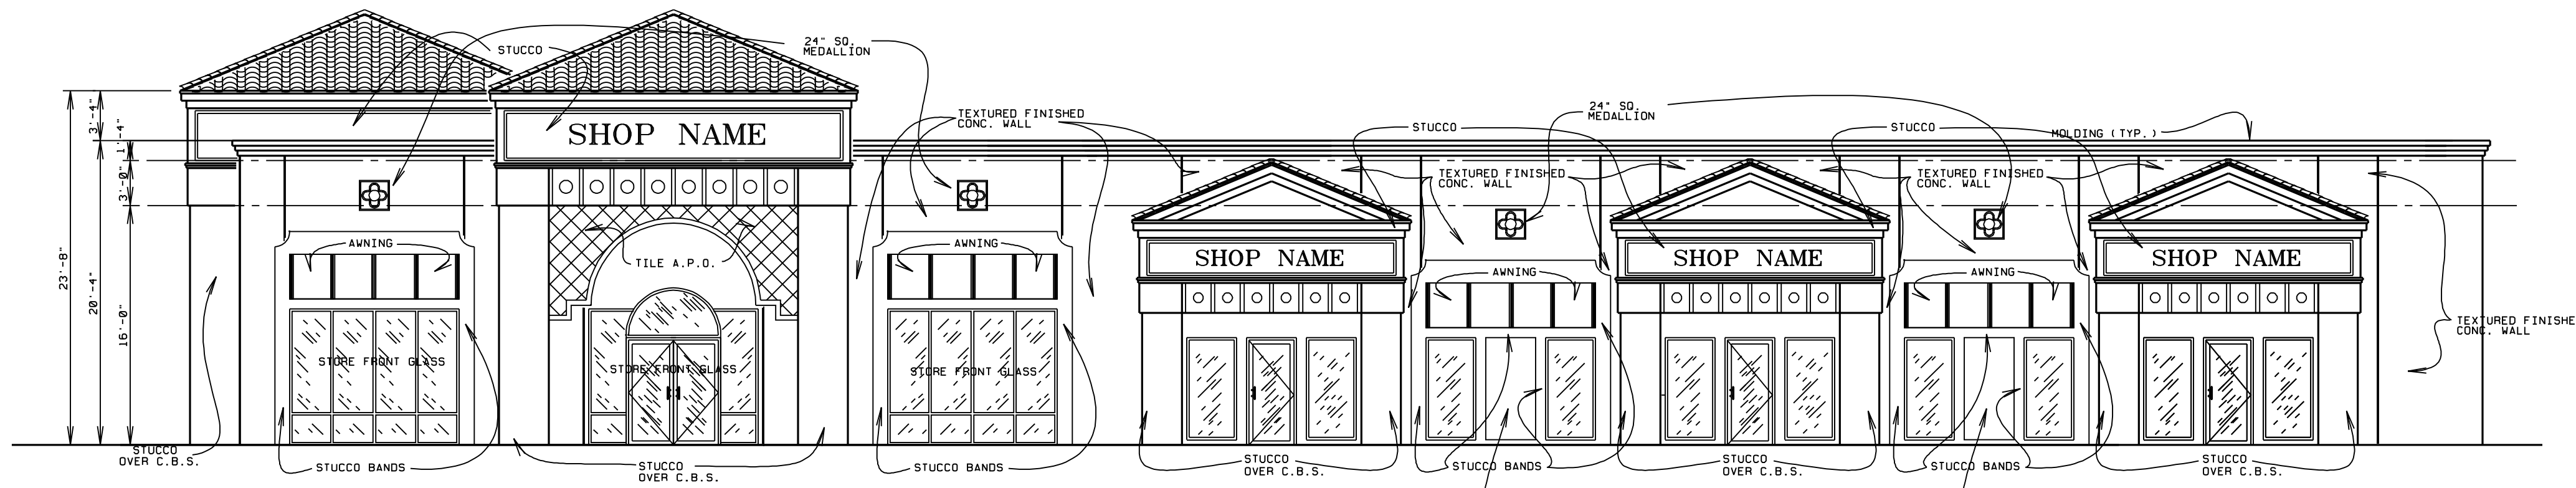

RIGHT SIDE ELEVATION - SCALE: 1/8" = 1'-0" -

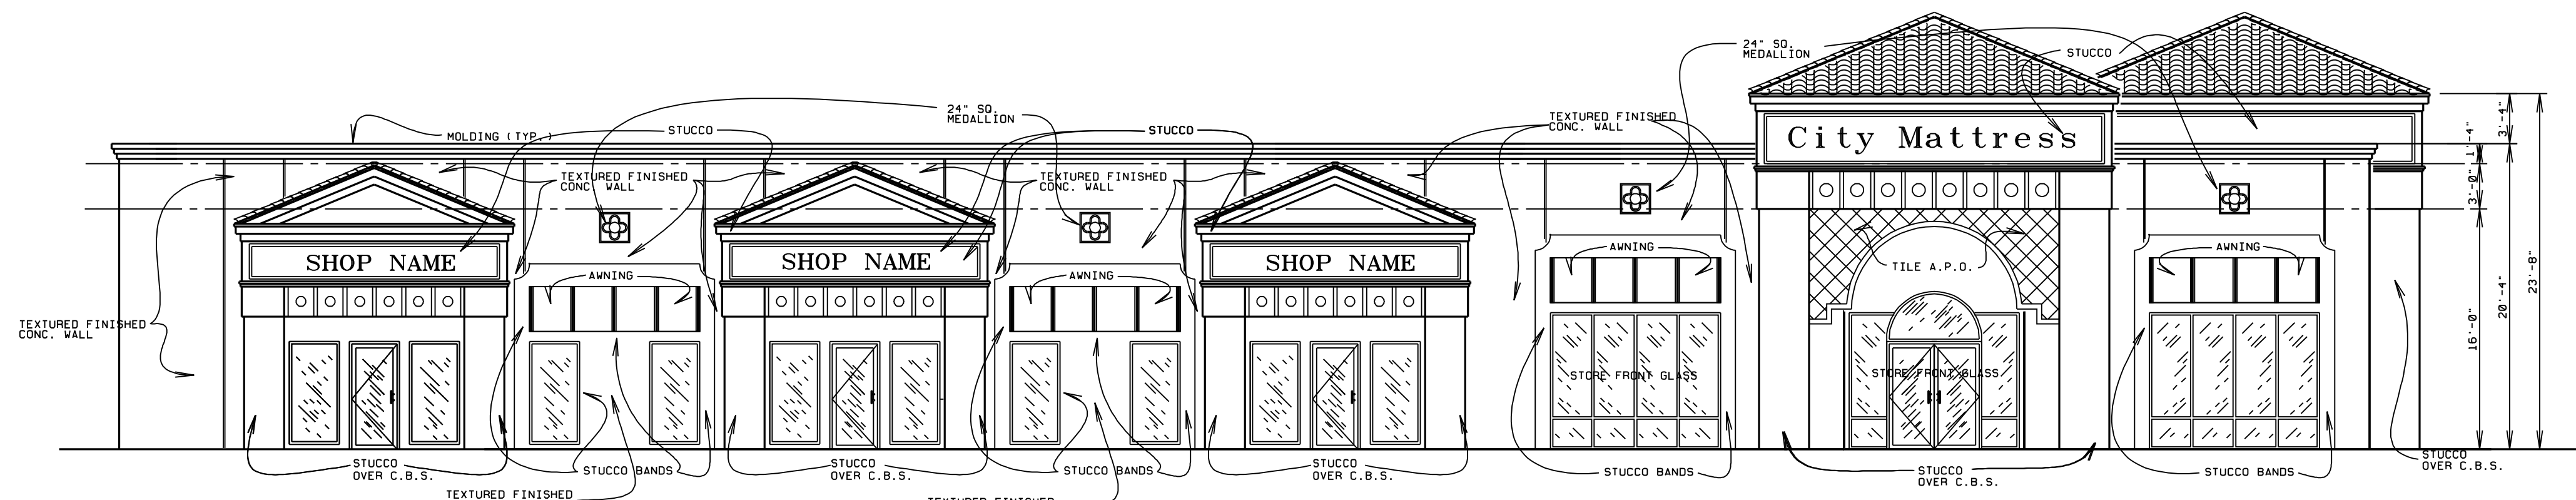

LEFT SIDE ELEVATION - SCALE: 1/8" = 1'-0" -

L. BRUCE KILBY, DESIGNS

AN OFFICE / RETAIL BUILDING FOR:

STUART, FLORIDA

SHEET:	PROJ: 03045	REVISD:	BY:
P1	DATE: 10/27/05	4/1/04	LBK
of 1	DRAWN BY:	LBK	