


# A NEW RETAIL BUILDING FOR:

## PALM CITY, FLORIDA

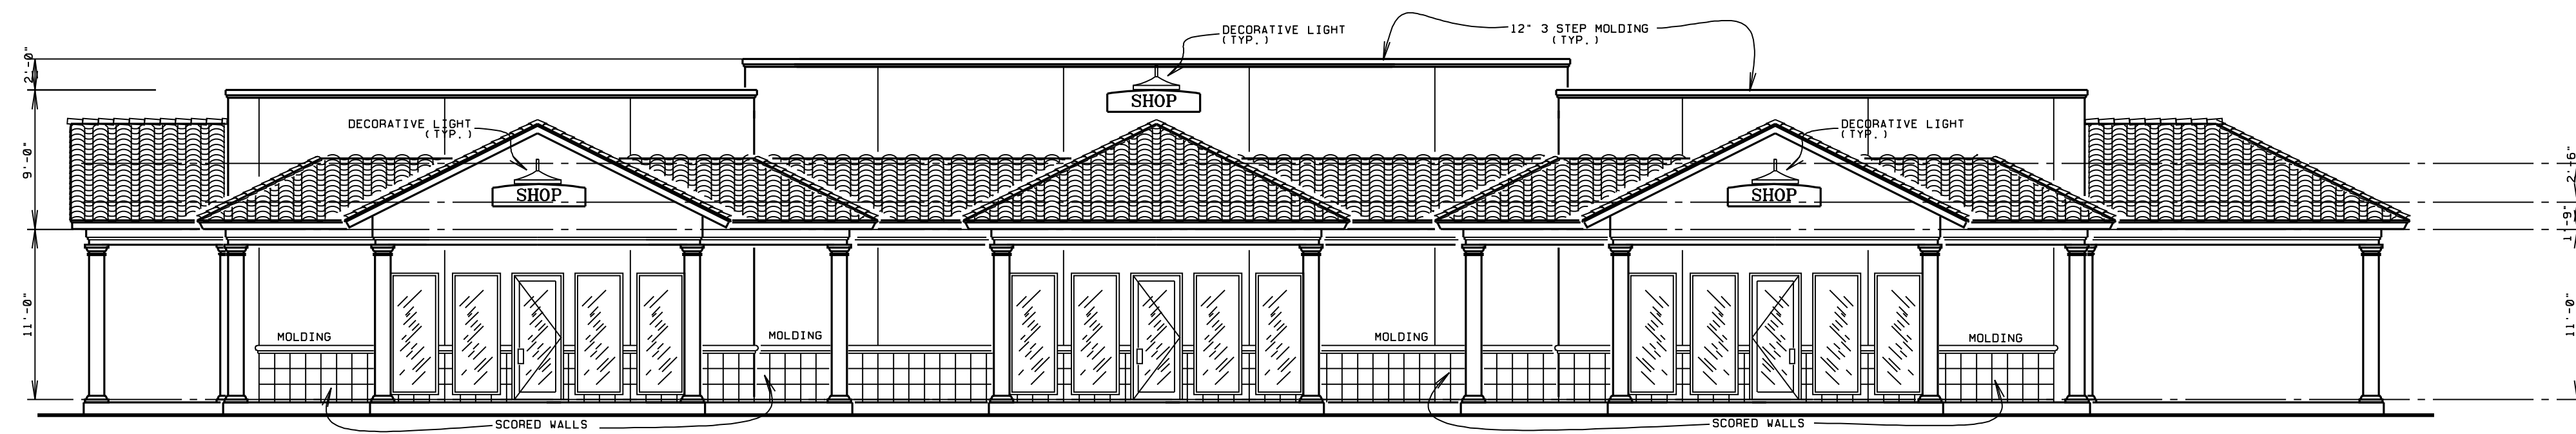

**FRONT ELEVATION**

- SCALE: 1/8" = 1'-0" -

**DESIGN ELEMENTS ALONG THE FRONT FACADE:**

1. RELIEF, SCORED WALLS.
2. DECORATIVE COLUMNS.
3. DECORATIVE LIGHT FIXTURES.
4. DECORATIVE LANDSCAPING.
5. RAISED PARAPETS OVER CUSTOMER ENTRANCES.
6. WINDOWS.
7. OVERHANG EAVES.
8. PEAKED ROOF FORMS.

PRELIMINARY, NOT FOR CONSTRUCTION

SHEET: P1 of 3  
 PROJ: 04073  
 DATE: 12/5/04  
 BY: LBK  
 REVISION: 2/15/05  
 A NEW RETAIL BUILDING FOR:

PALM CITY, FLORIDA

L. BRUCE KILBY, DESIGNS