

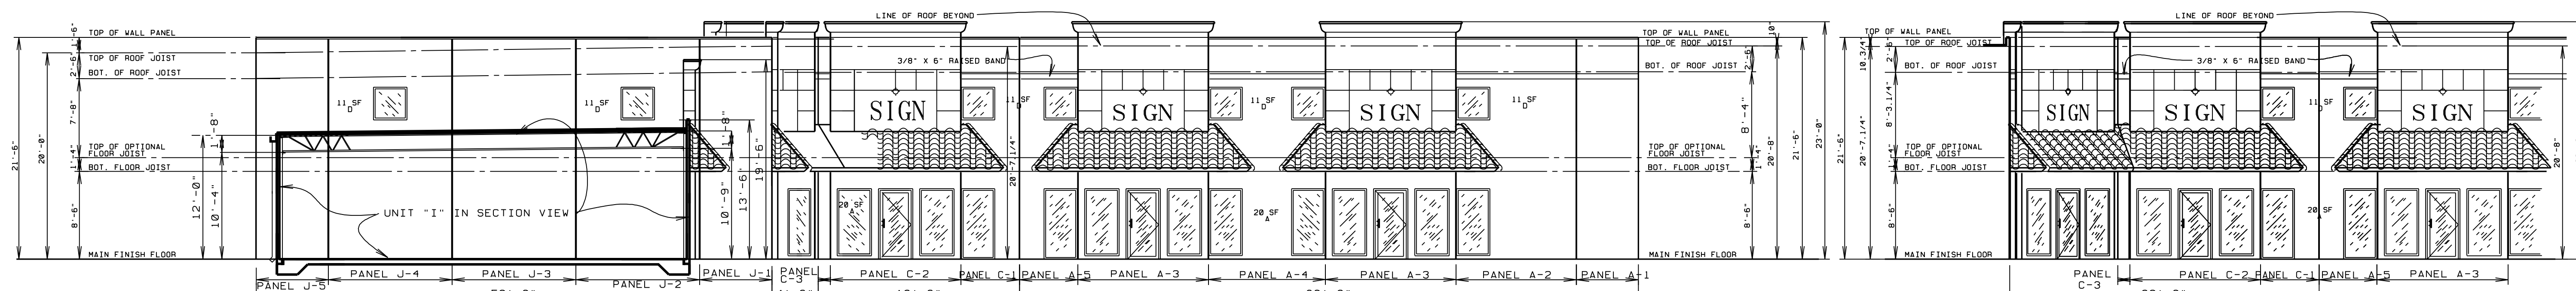
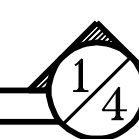
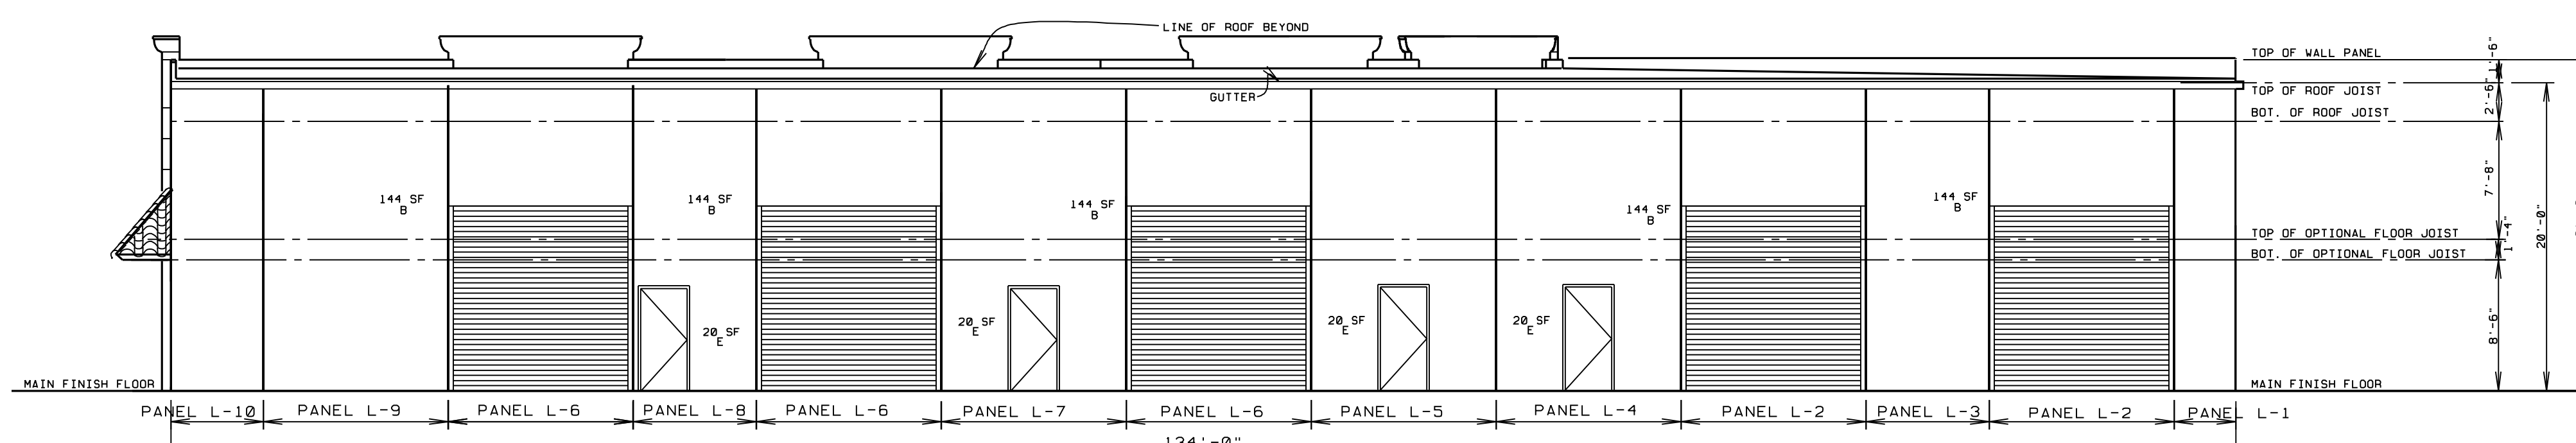


FRONT ELEVATION - SCALE: 1/8" = 1'-0" -

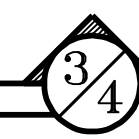


LEFT SIDE ELEVATION - SCALE: 1/8" = 1'-0" -




LEFT SIDE ELEVATION - SCALE: 1/8" = 1'-0" -

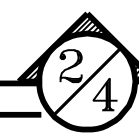


RIGHT SIDE ELEVATION - SCALE: 1/8" = 1'-0" -

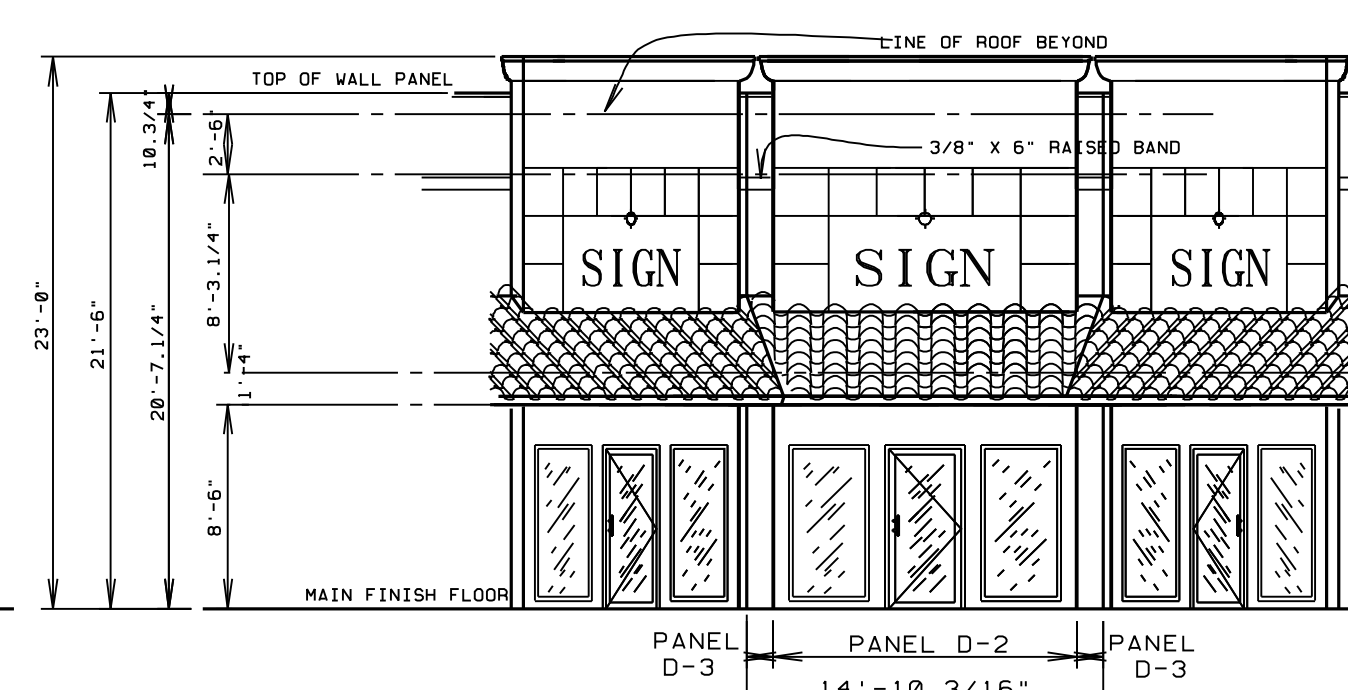

COURT ELEVATION - SCALE: 1/8" = 1'-0" -

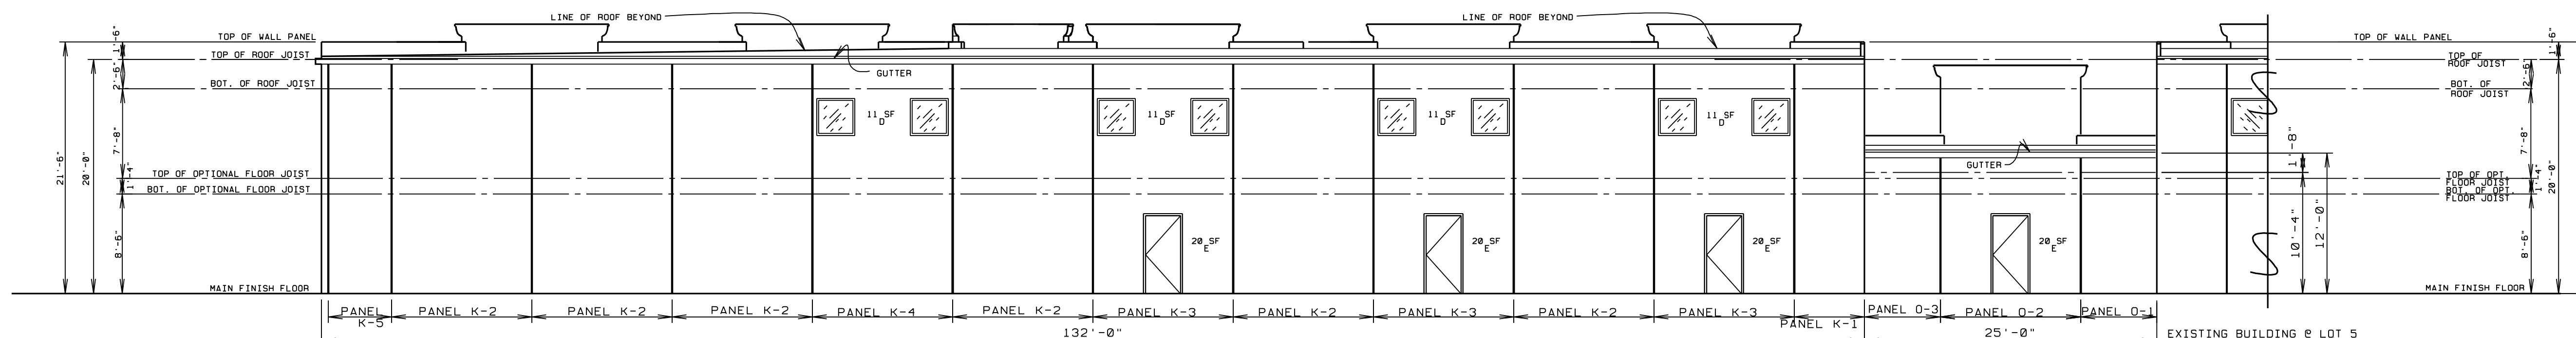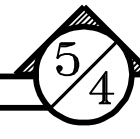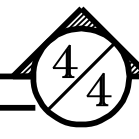

REAR ELEVATION - SCALE: 1/8" = 1'-0" -

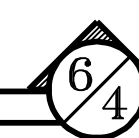

WINDOW / DOOR	PRESSURE
A	+ 48.5 / - 52.8
B	+ 42.1 / - 46.4
C	+ 42.1 / - 50.4
D	+ 50.7 / - 67.6
E	+ 48.5 / - 52.8

C & C PRESSURES: ASCE 7-98  
WIND: 140 MPH  
I = 1 ZONE: C  
q<sub>z</sub> = 45.6 PSF GC<sub>P1</sub> + 0.18

PROVIDE STORM SHUTTERS AS REQ.