




FRONT ELEVATION - SCALE: 1/8" = 1'-0" -

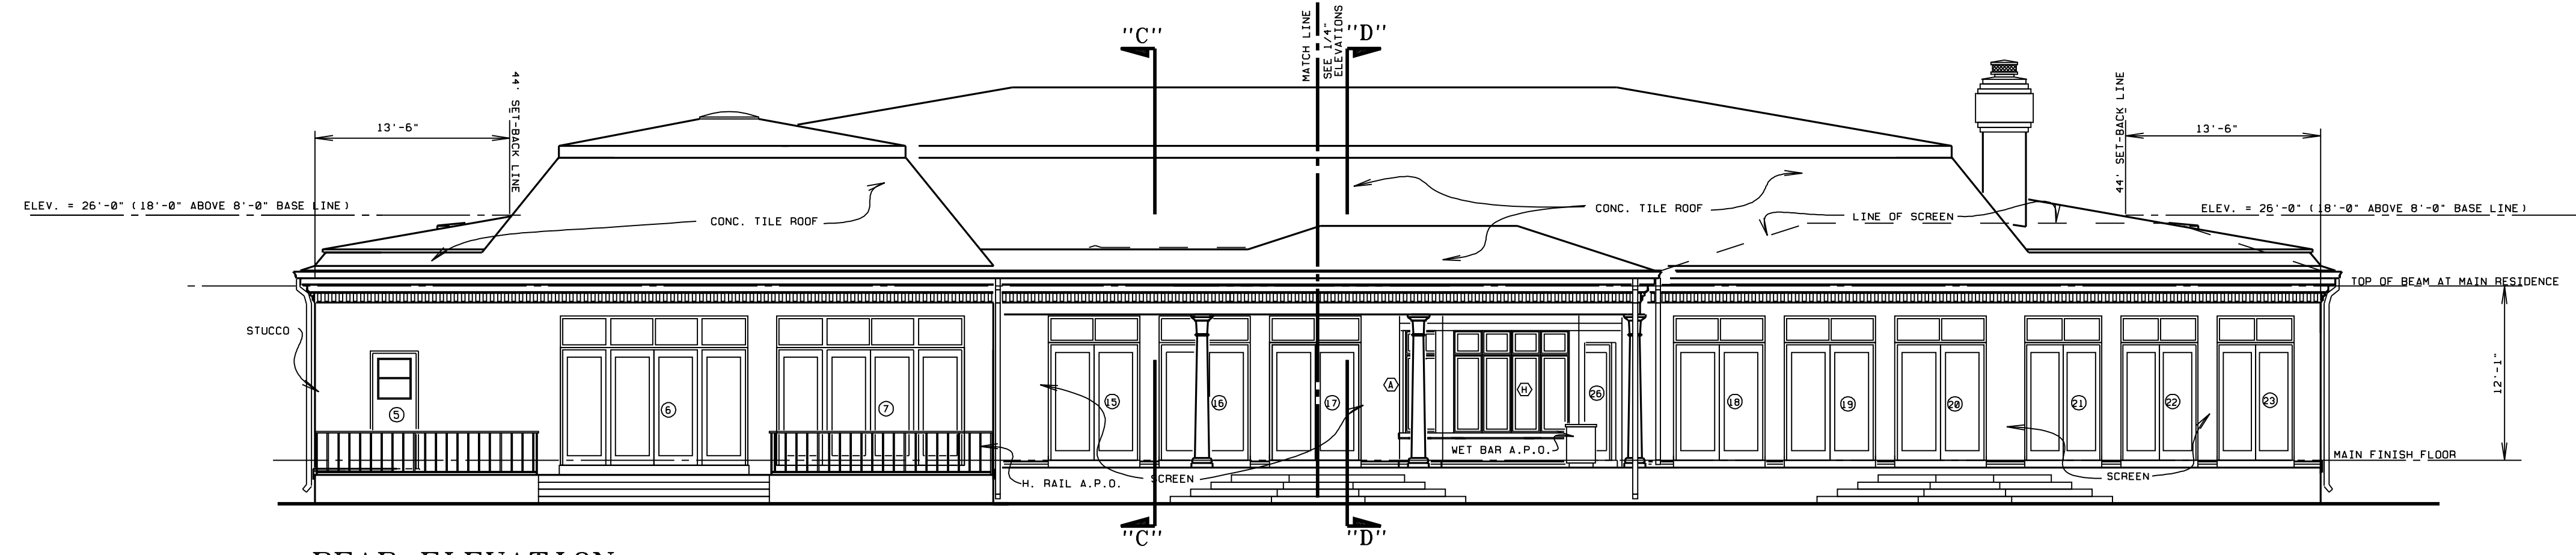

REAR ELEVATION - SCALE: 1/8" = 1'-0" -

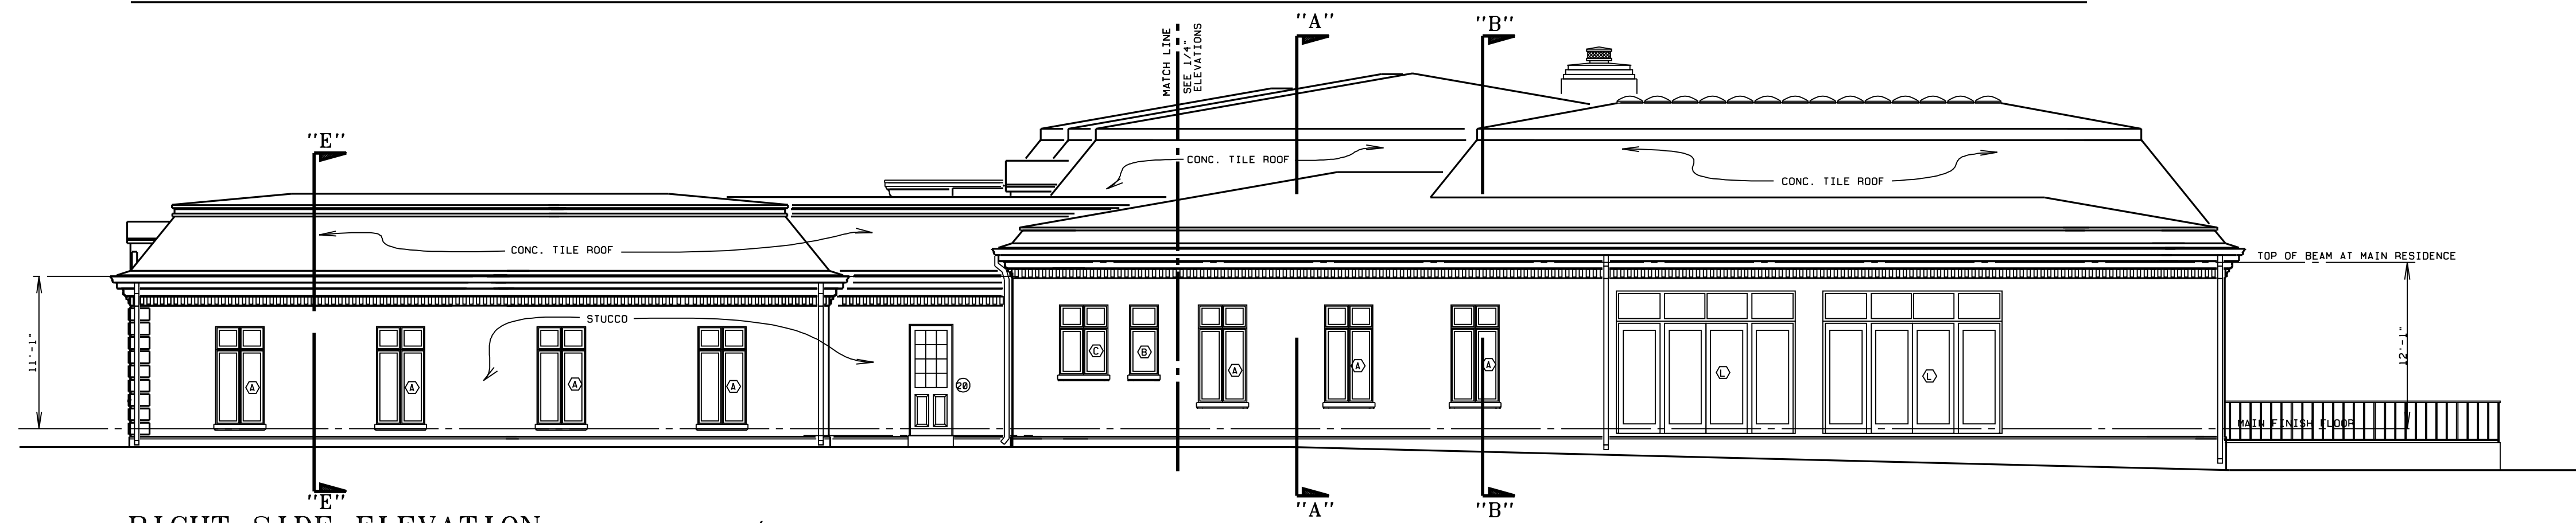


RIGHT SIDE ELEVATION - SCALE: 1/8" = 1'-0" -

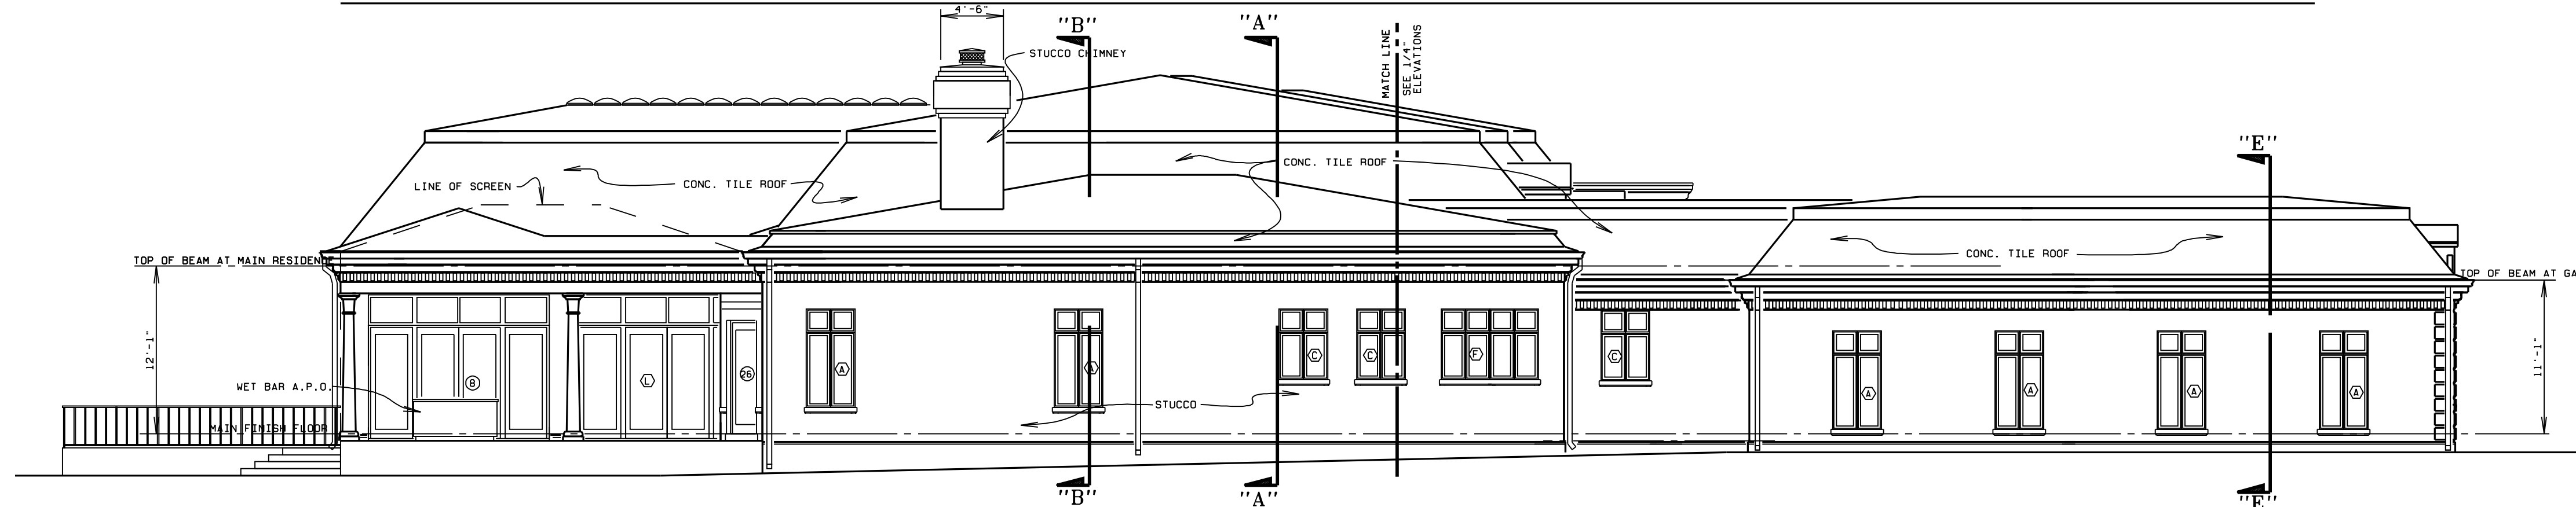


LEFT SIDE ELEVATION - SCALE: 1/8" = 1'-0" -


L. BRUCE KILBY, INC. 2000  
 PROJ: 00023  
 DATE: 4/07/00  
 SHEET: A3.1  
 BY: LK  
 REVISED: 9/17/01  
 LK  
 DATE: 9/22/01  
 LK  
 DRAWN BY: LK  
 REVISED: 1/9/02  
 LK  
 REVISED: 3/20/02  
 LK  
 A NEW RESIDENCE FOR:  
 Mr. & Mrs.  
 JUPITER ISLAND, FLORIDA

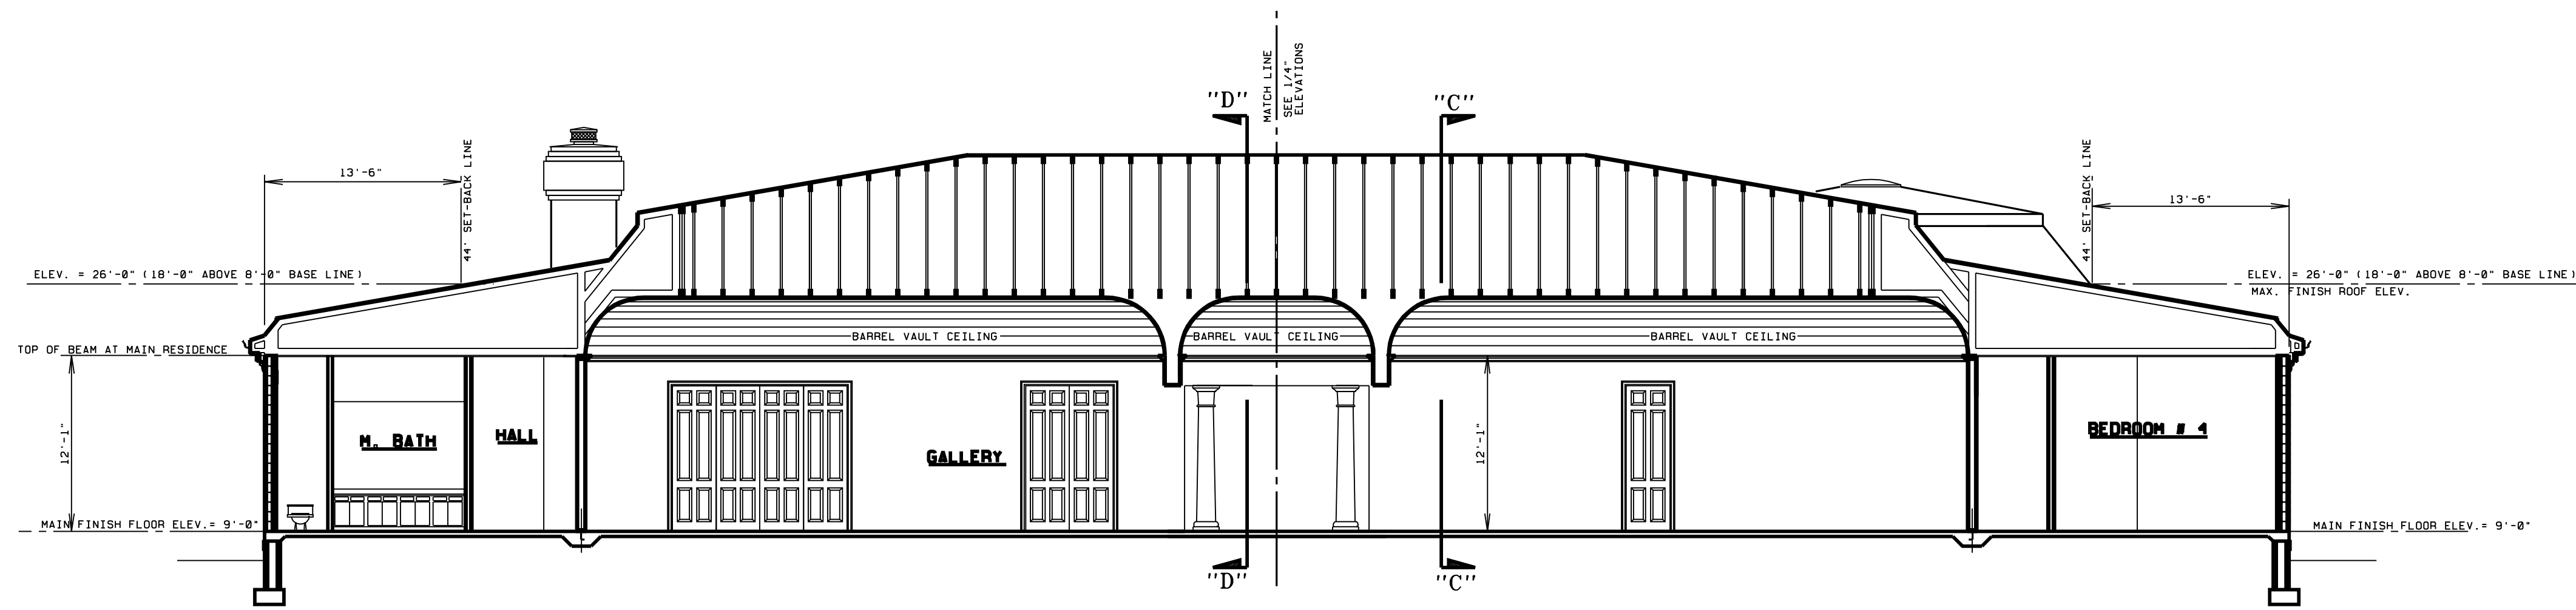


BUILDING CROSS SECTION "AA" - SCALE: 1/8" = 1'-0" -

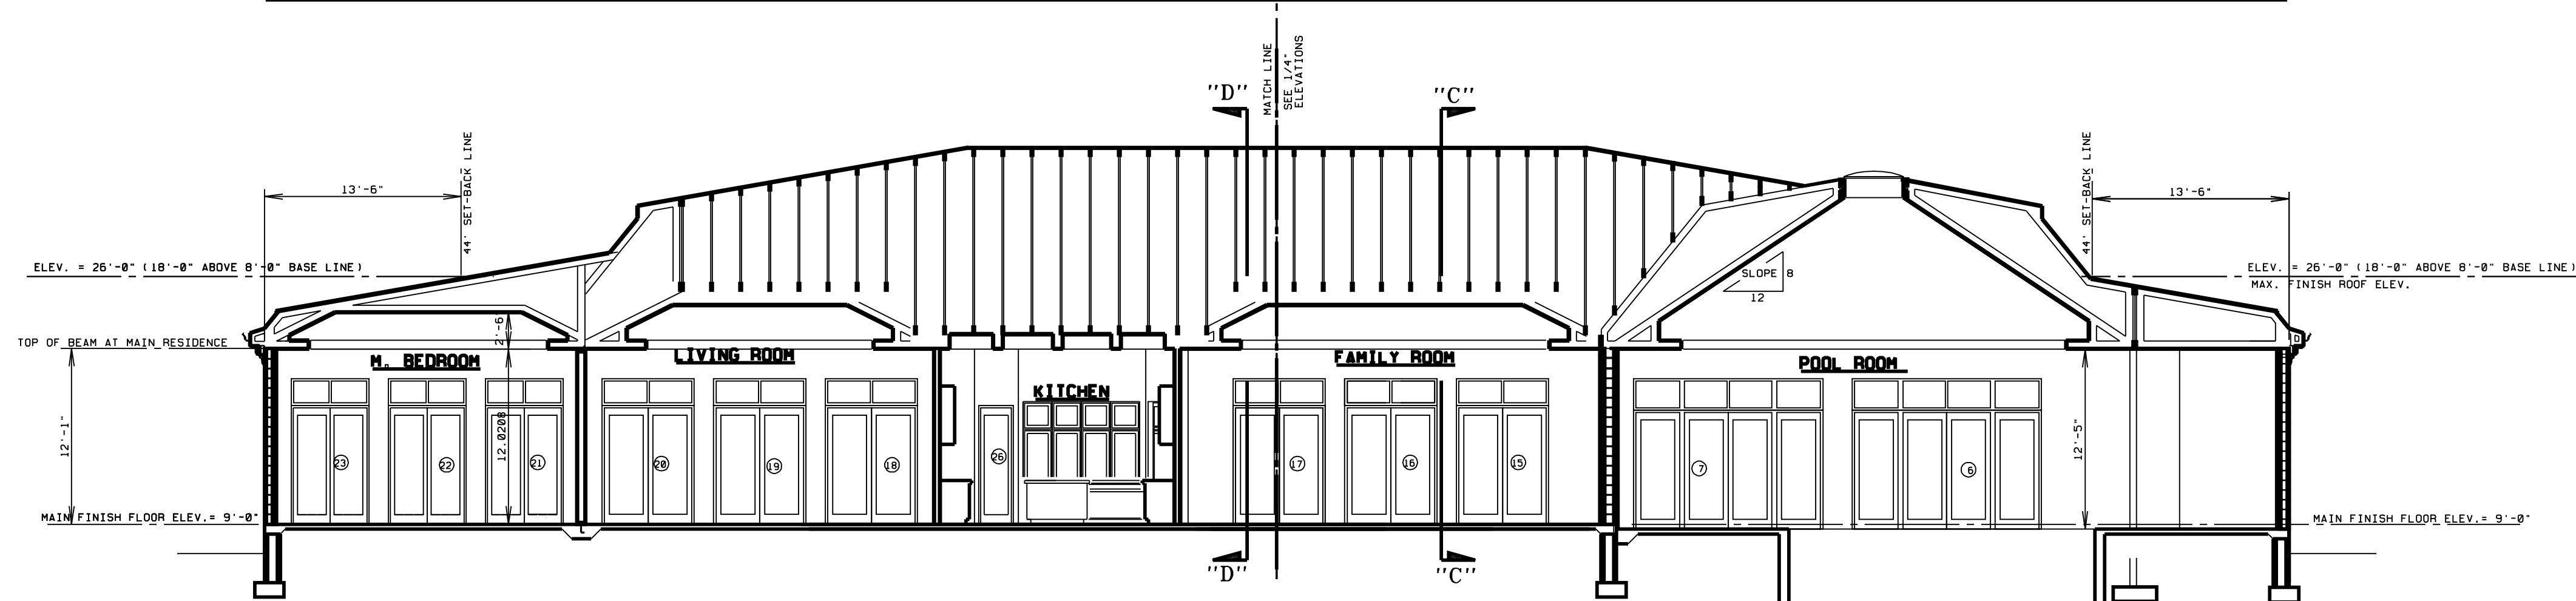


BUILDING CROSS SECTION "BB" - SCALE: 1/8" = 1'-0" -

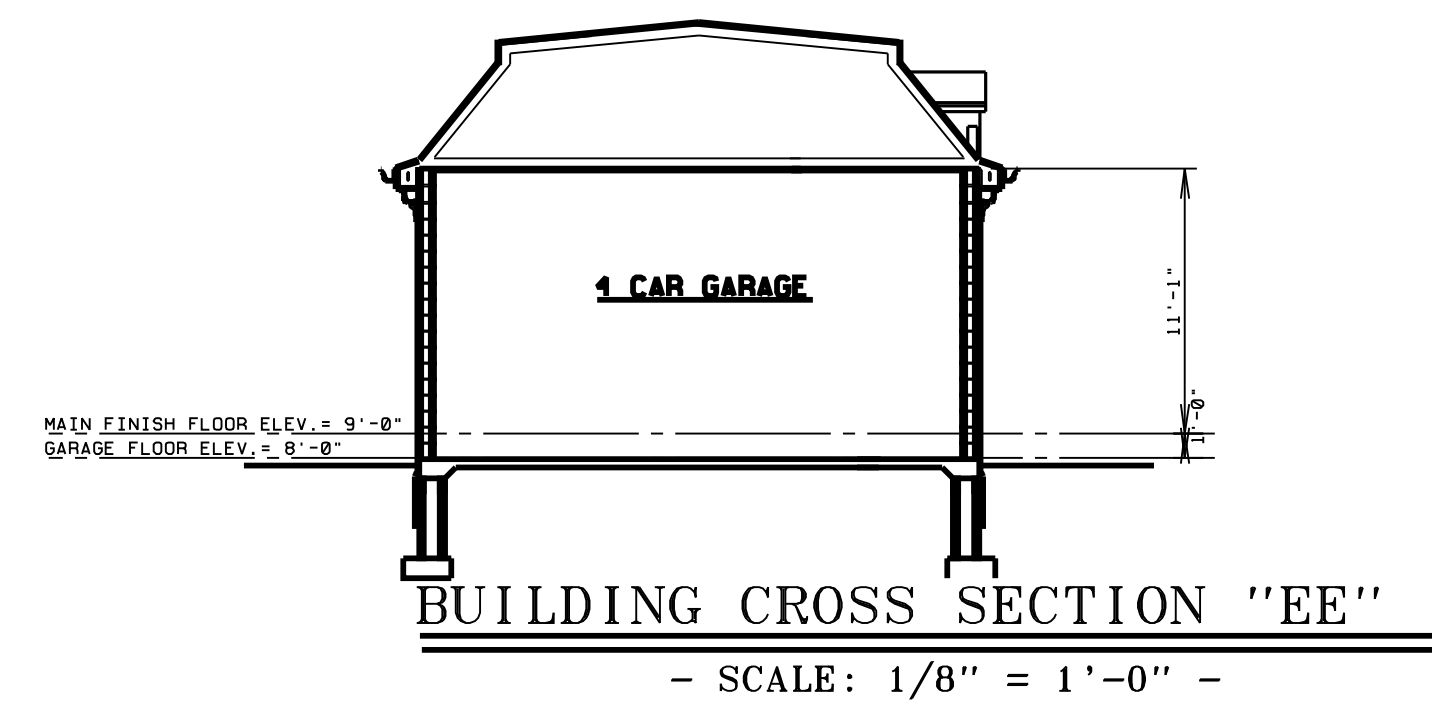

BUILDING CROSS SECTION "EE"  
- SCALE: 1/8" = 1'-0" -

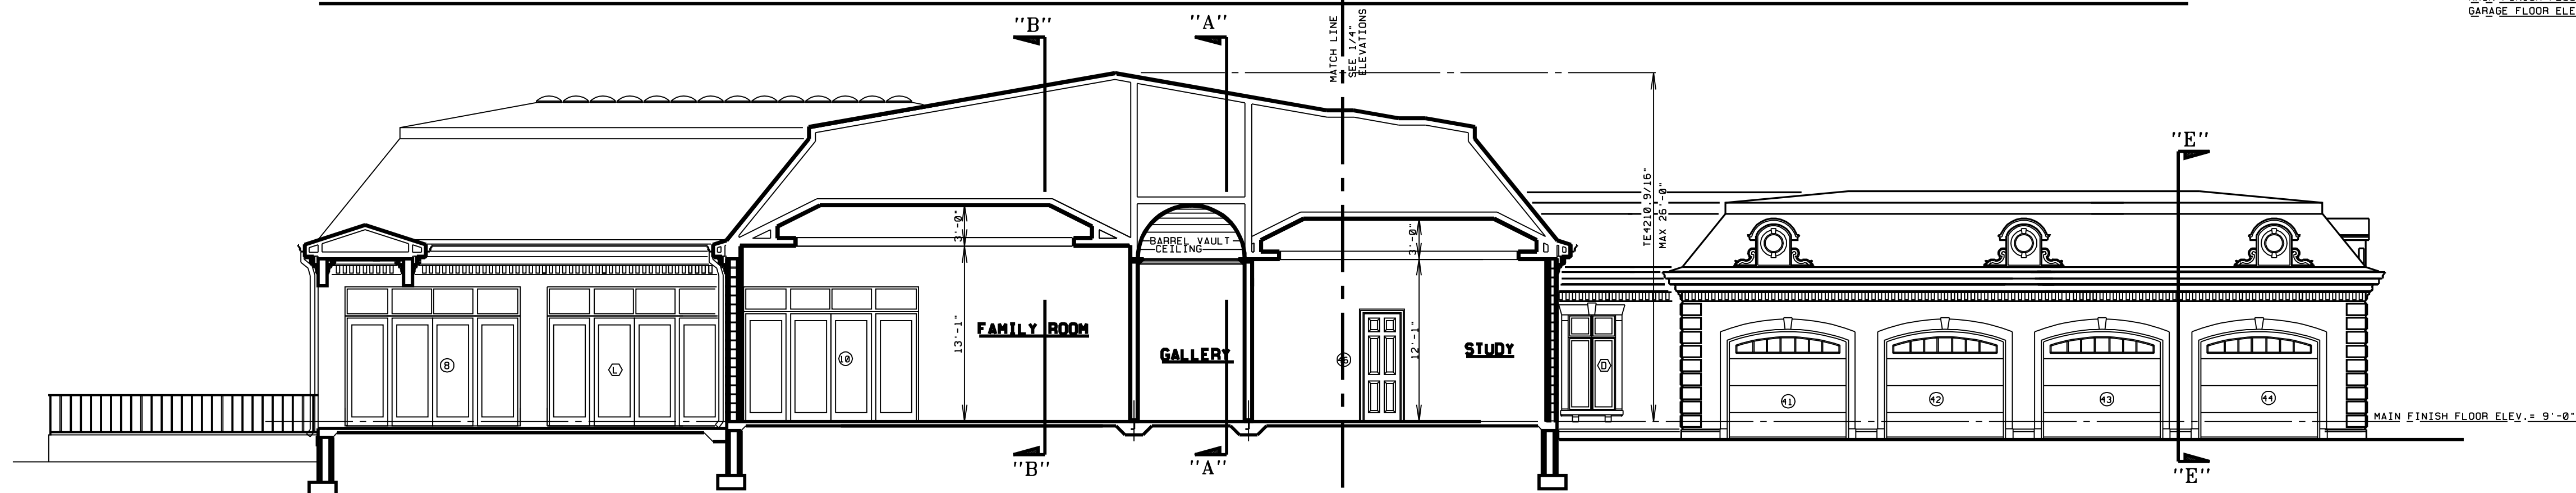

BUILDING CROSS SECTION "CC" - SCALE: 1/8" = 1'-0" -

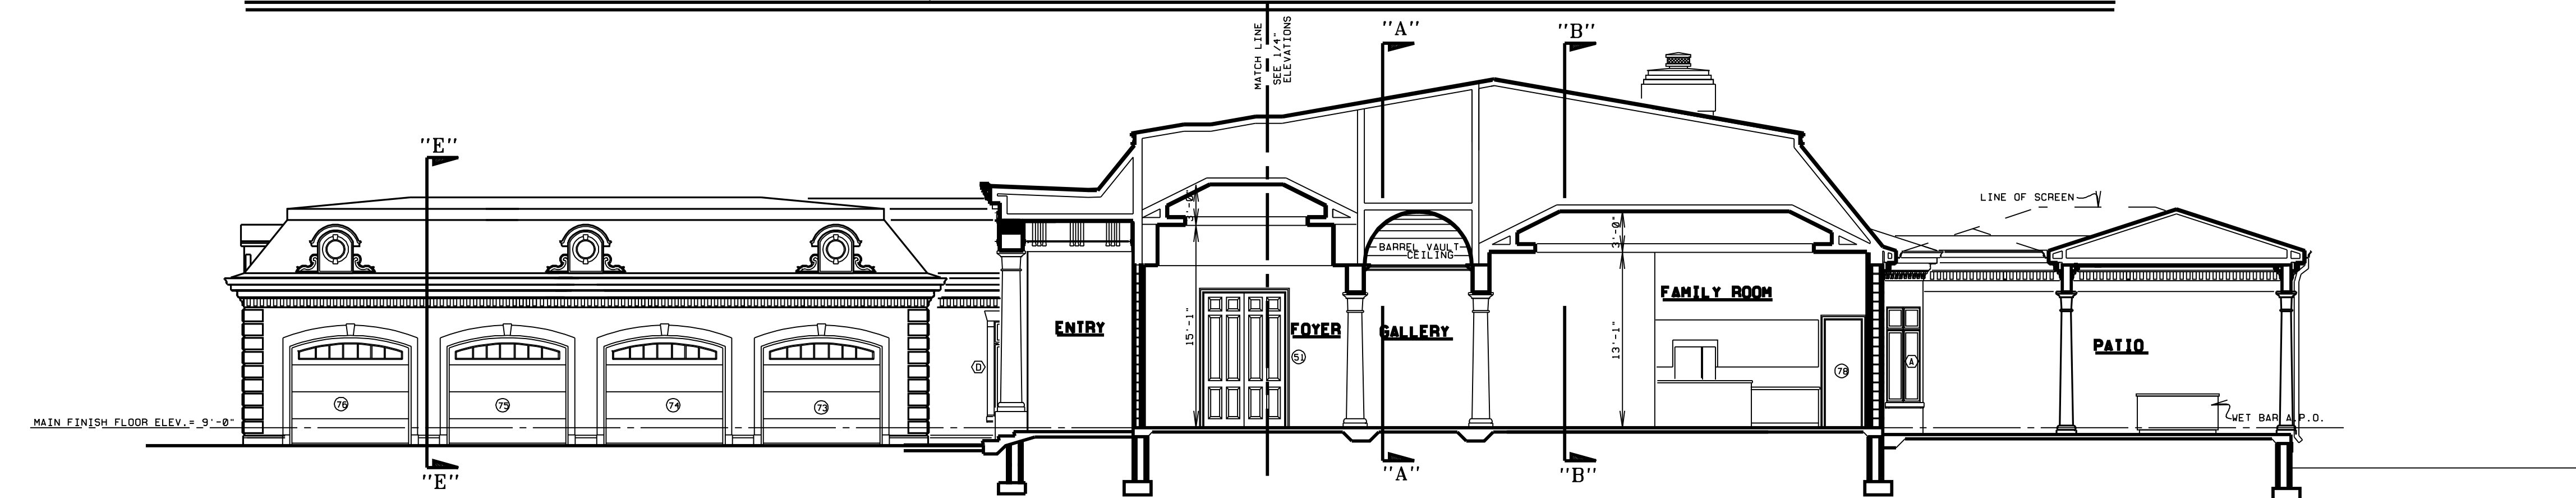

BUILDING CROSS SECTION "DD" - SCALE: 1/8" = 1'-0" -

L. BRUCE KILBY, INC. 2000  
 PROJ: 00023  
 DATE: 4/07/00  
 DRAWN BY: LK  
 REVISIONS:  
 9/17/01 LK  
 9/22/01 LK  
 5/30/02 LK  
 6/6/02 LK  
 A NEW RESIDENCE FOR:  
 Mr. & Mrs.  
 JUPITER ISLAND, FLORIDA  
 L. BRUCE KILBY, F.R.D.A.  
 FLORIDA RESIDENTIAL DESIGNERS ASSOCIATION  
 SHEET:  
 A3.2