


LIVING AREA	2,983 SQ. FT.
GARAGE	532
COVERED PATIO & ENTRY	460
TOTAL AREA	3,975 SQ. FT.

FLOOR PLAN

- SCALE: 1/4" = 1'-0" -

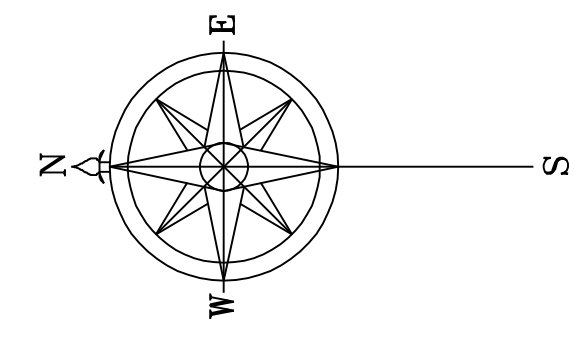


© L. BRUCE KILBY, INC., 2006
 PROJ: 06023
 SHEET: 1 of 2

REVISOR: BY: DATE: 3/16/06
 DRAWN BY: LK

A NEW RESIDENCE FOR:
 Mr. NORTH PALM BEACH, FLORIDA

L. BRUCE KILBY, DESIGNS.

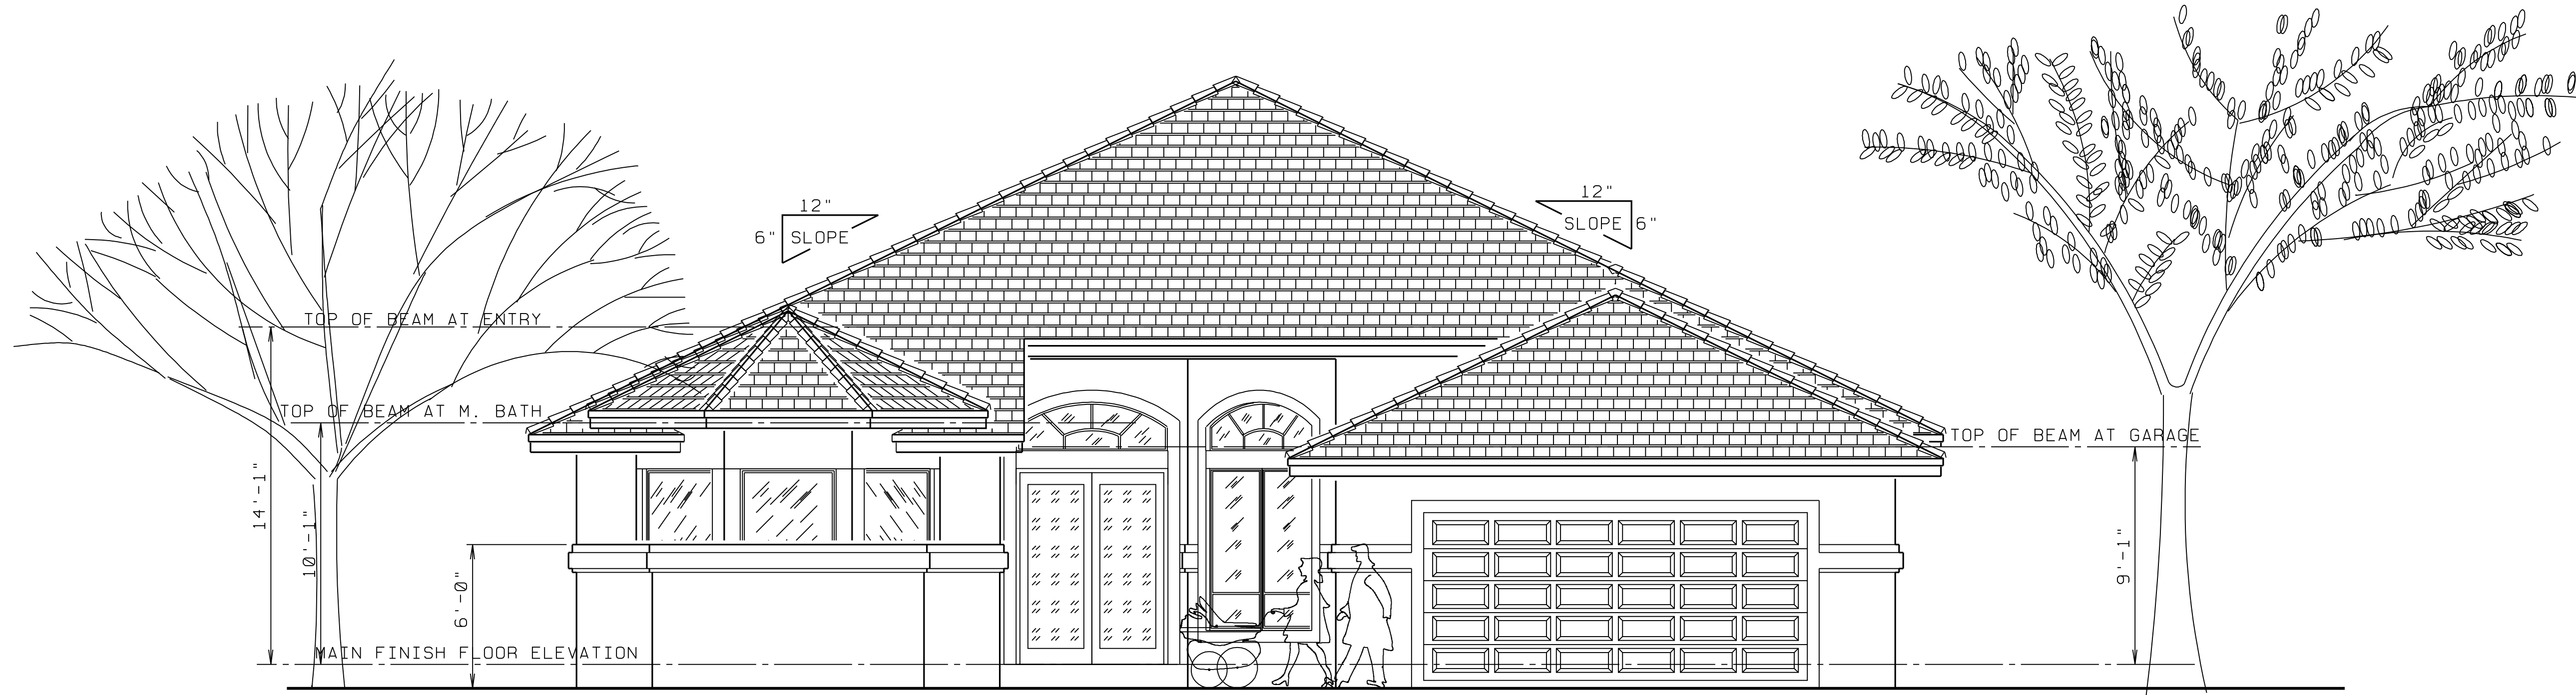

FRONT ELEVATION

- SCALE: 1/4" = 1'-0" -