

1st FL. LIVING AREA	5,114 SQ. FT.
2nd FL. LIVING AREA	2,997
TOTAL LIVING AREA	8,111 SQ. FT.
1st FL. COVERED PATIO & STOR.	2,132 SQ. FT.
2nd FL. COVERED PATIO	1,186
TOTAL COVERED PATIO & ENTRY	3,318 SQ. FT.
ENTRY PORCH	334
GARAGE	1,378
TOTAL AREA	13,141 SQ. FT.

1st FL. FLOOR PLAN

SCALE: 3/16" = 1'-0" -

L. BRUCE KILBY, INC. 2005

© L. BRUCE KILBY, INC. 2005


PROJ: 05058 REVISOR: BY: DATE: 10/5/05 10/7/05 10/13/05 11/7/05

SHEET: P1 of 3

DRAWN BY: LNK

A NEW RESIDENCE FOR:
Mr. & Mrs.
PORT ST. LUCIE, FLORIDA

L. BRUCE KILBY, DESIGNS.

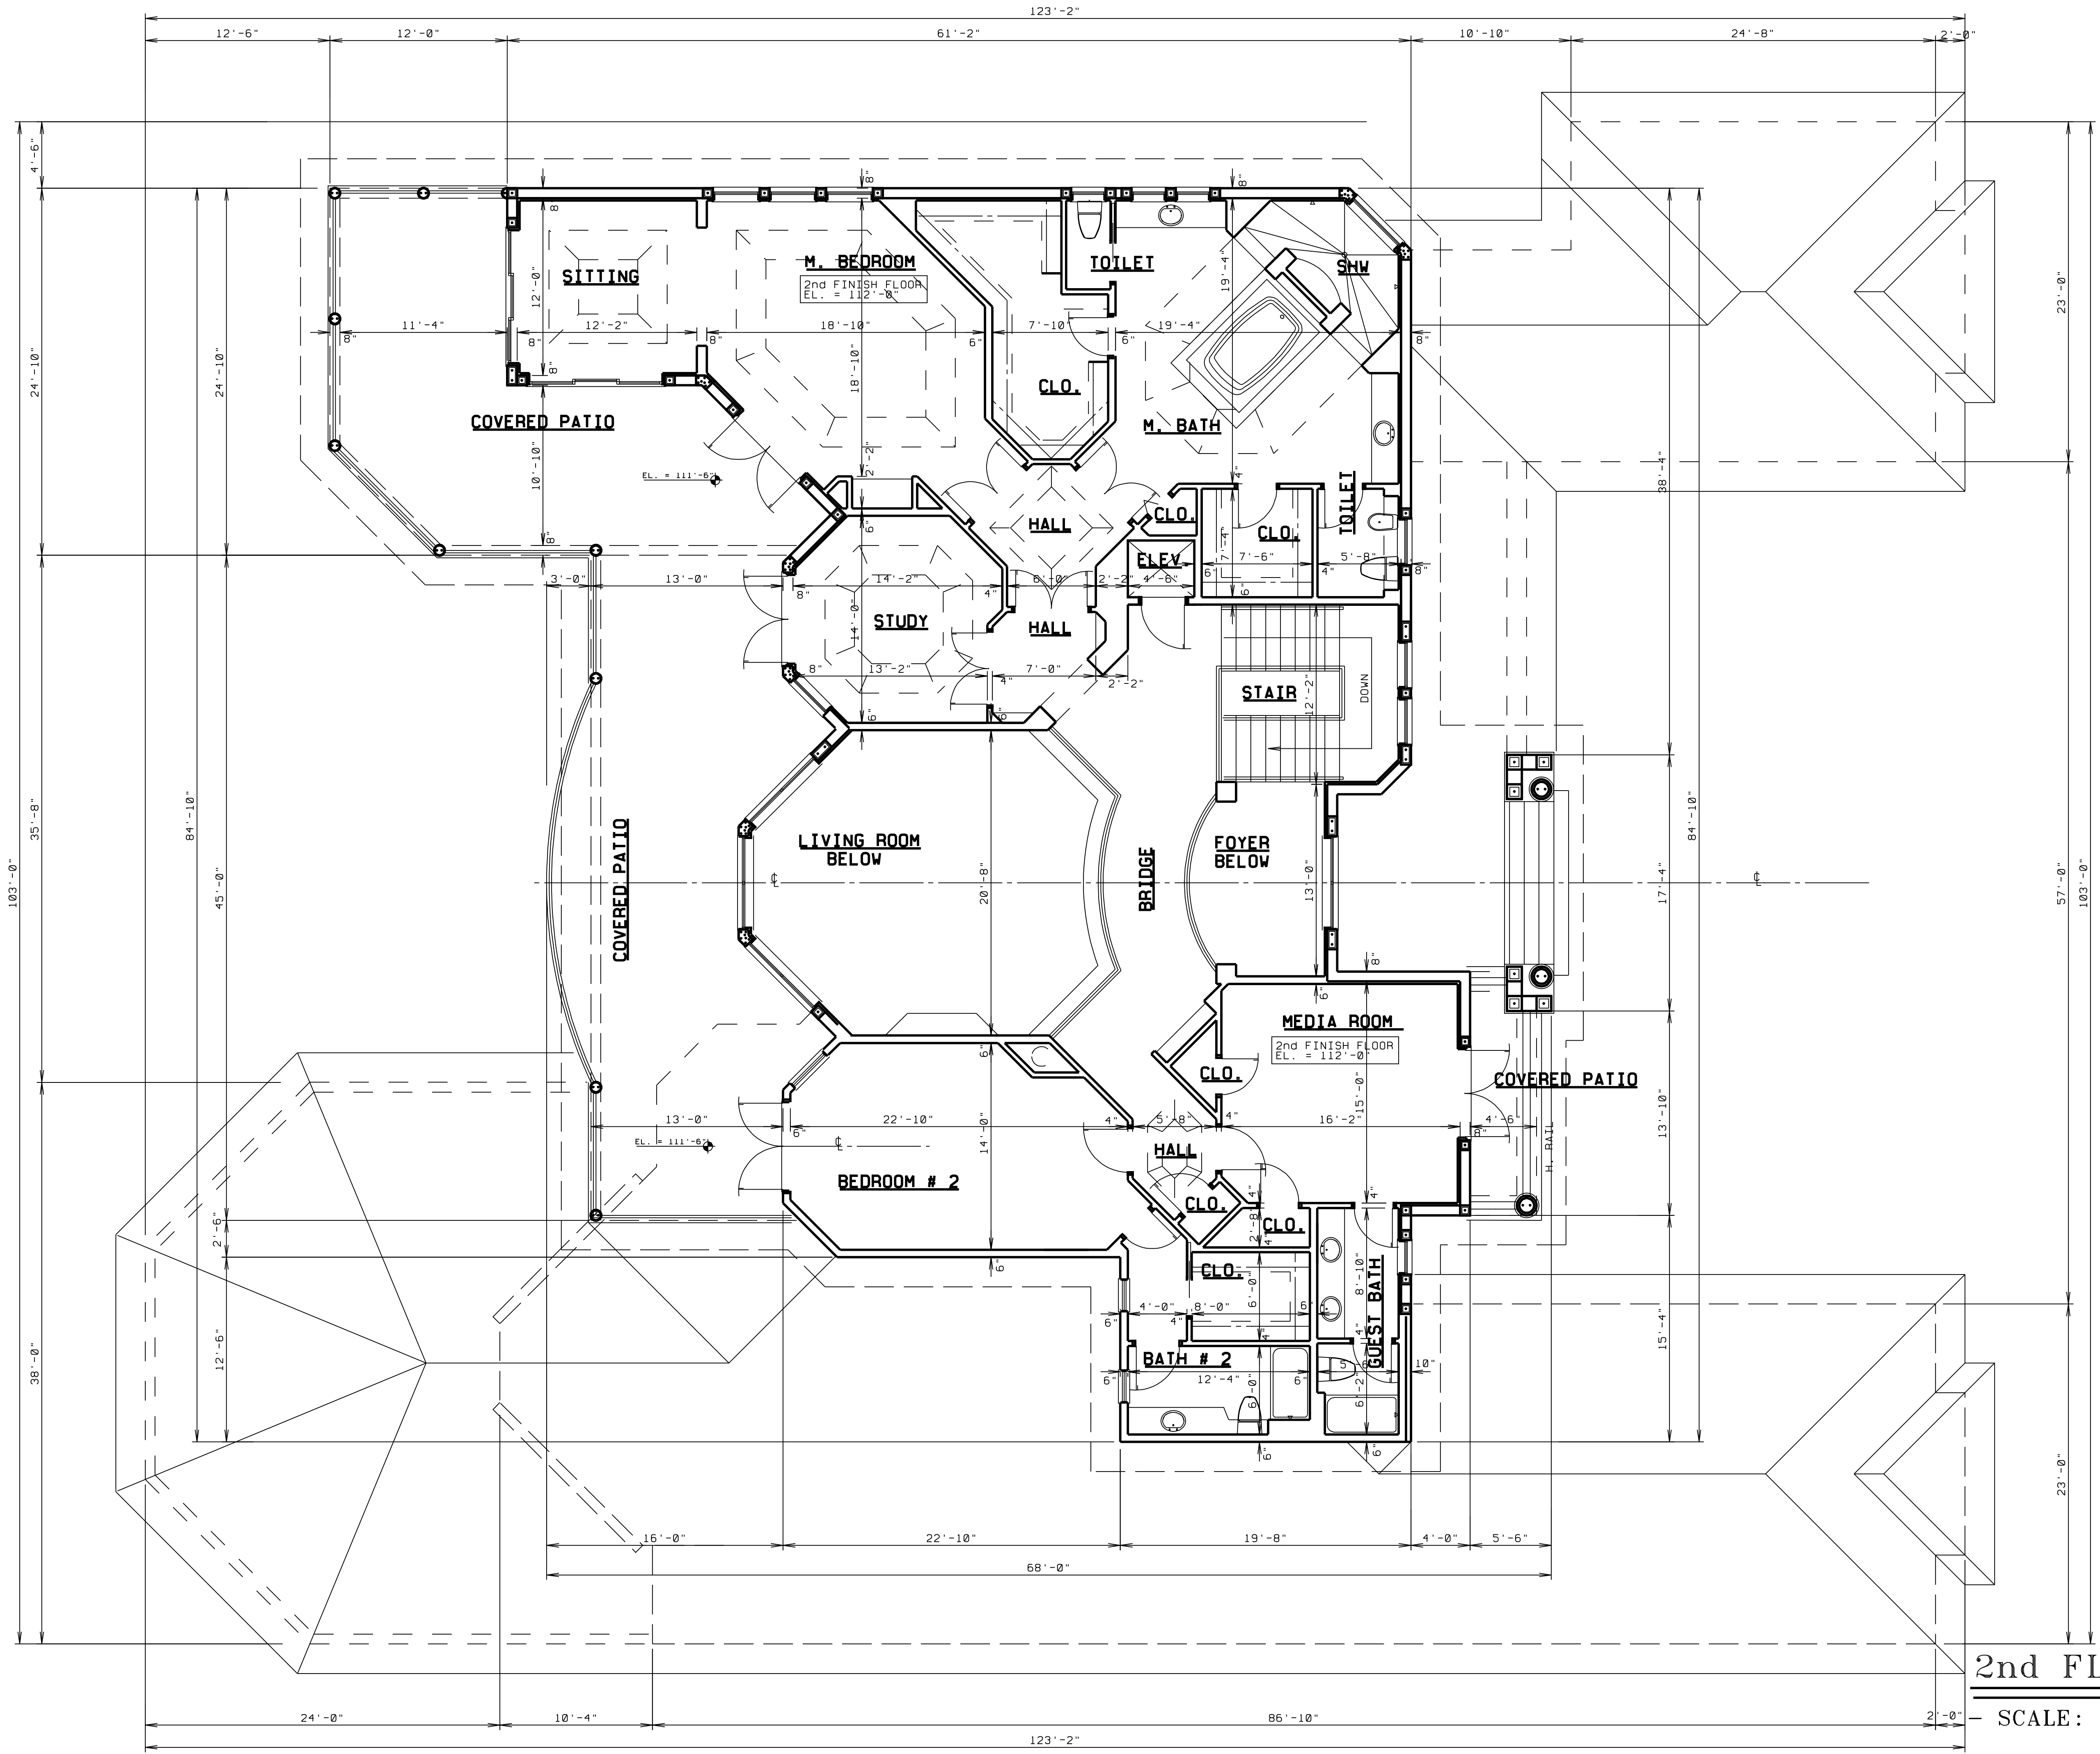

1st FL. LIVING AREA	5,114 SQ. FT.
2nd FL. LIVING AREA	2,997
TOTAL LIVING AREA	8,111 SQ. FT.
1st FL. COVERED PATIO & STOR.	2,132 SQ. FT.
2nd FL. COVERED PATIO	1,186
TOTAL COVERED PATIO & ENTRY	3,318 SQ. FT.
ENTRY PORCH	1,334
GARAGE	1,378
TOTAL AREA	13,141 SQ. FT.

2nd FL. FLOOR PLAN


SCALE: 3/16" = 1'-0" -

© L. BRUCE KILBY, INC. 2005

PROJ: 05058	REVISOR:
DATE: 10/5/05	10/7/05
DRAWN BY: LBK	10/13/05
	11/7/05

A NEW RESIDENCE FOR:
Mr. & Mrs.
PORT ST. LUCIE,
FLORIDA

L. BRUCE KILBY, DESIGNS.

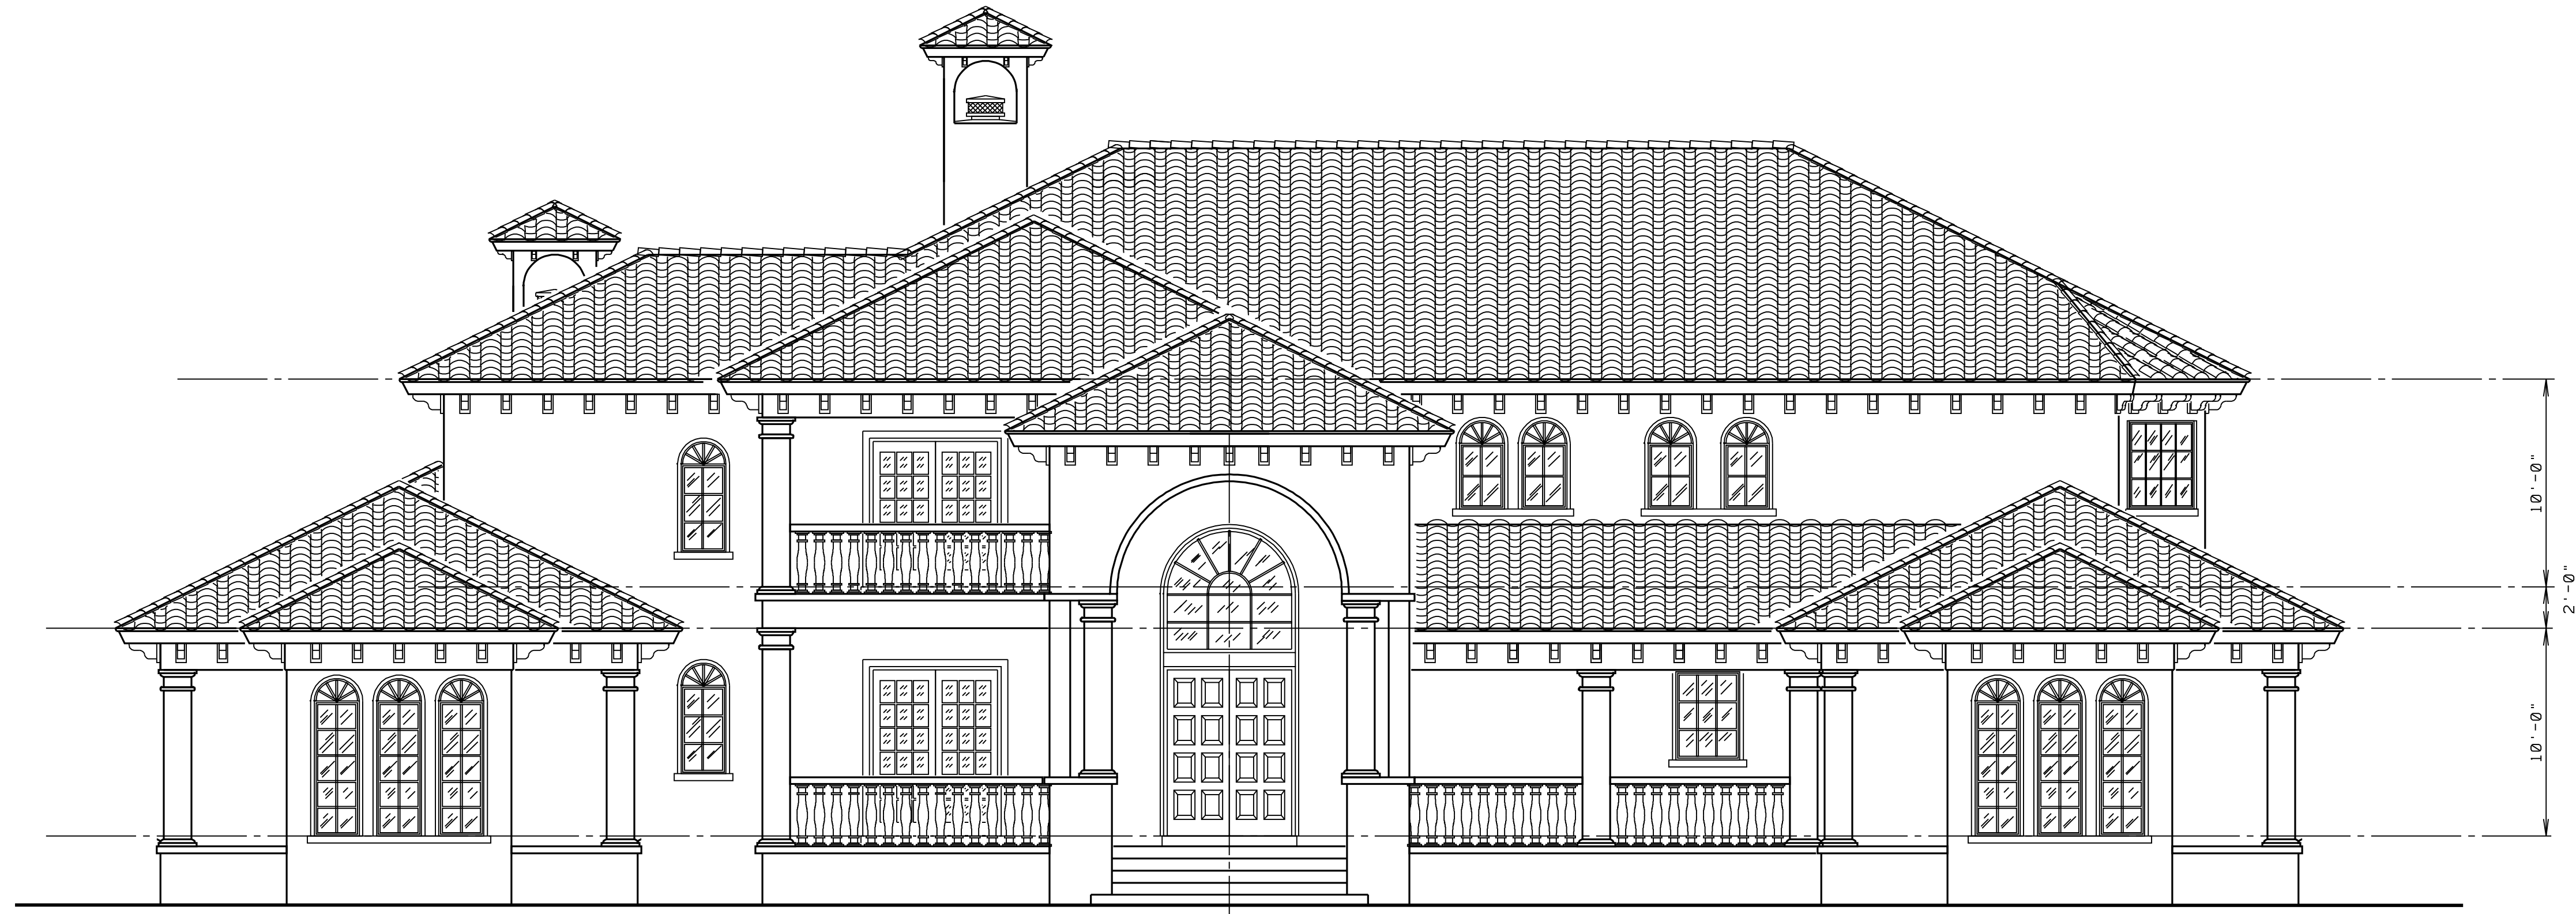

FRONT ELEVATION

- SCALE: 3/16" = 1'-0" -