
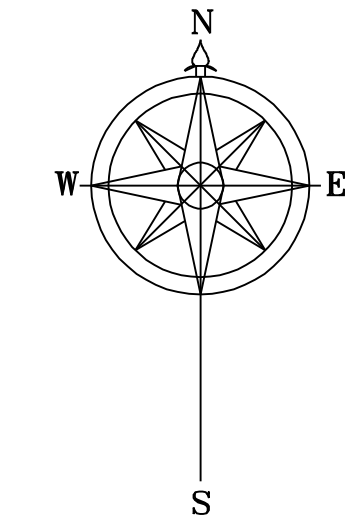


SITE & ROOF PLAN


— SCALE: 1 = 100 —

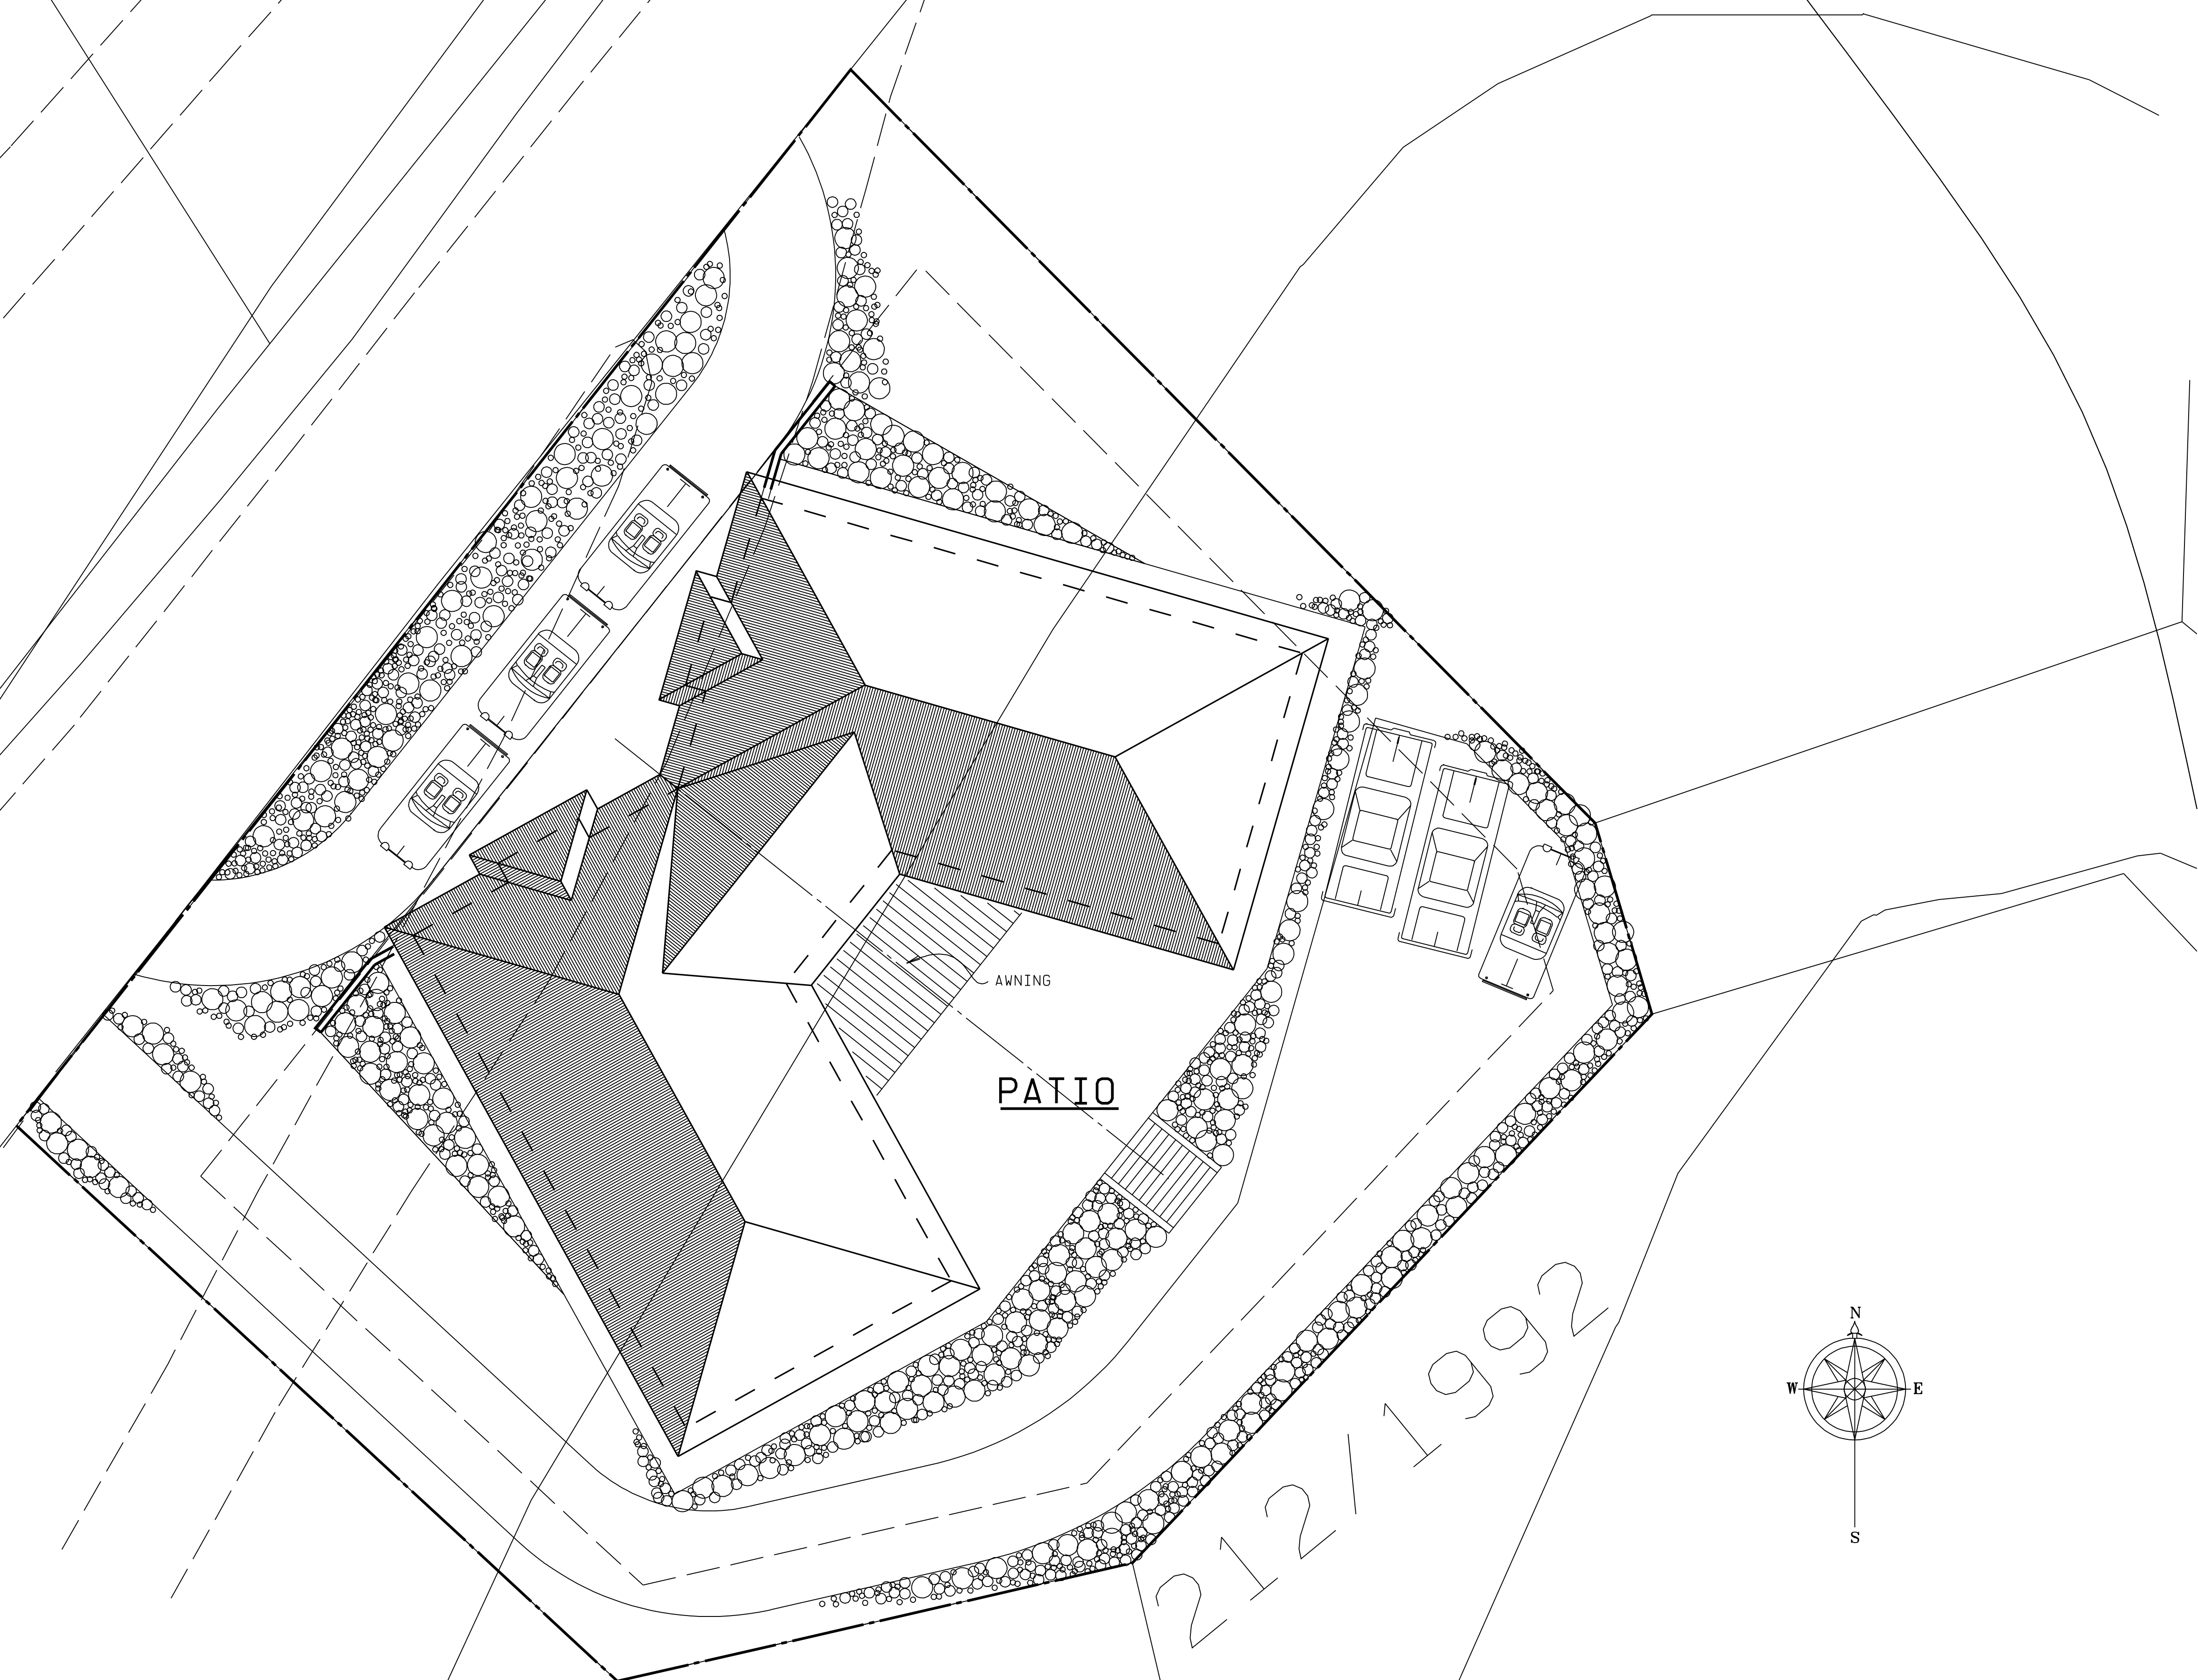

© L. BRUCE KILBY, INC. 2010


| | | | |
|--------|---------------|-----------|-----|
| SHEET: | PROJ: 10010 | REVISION: | BY: |
| P1 | DATE: 2/17/00 | | |
| 8 | DRAWN BY: LBK | | |
| of | | | |

A NEW RESIDENCE FOR:
 Mr. & Mrs. BENJAMIN ORTEGA
 ISLAND TERRITORY OF SAINT MAARTEN

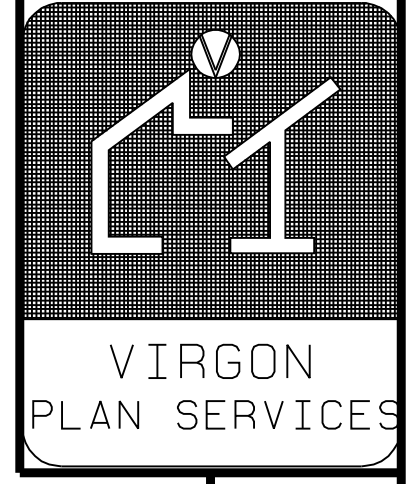

T. R. HERNACKI P.E. — PE 41017
 HERNACKI ENGINEERING & CONSTRUCTION SERVICES INC. — CA 8889
 2312 IDLEWILD RD. PALM BEACH GARDENS, FL 33410 (561) 776-0868

L. BRUCE KILBY, F.R.D.A. (561) 746-4683
 FLORIDA RESIDENTIAL DESIGNERS ASSOCIATION

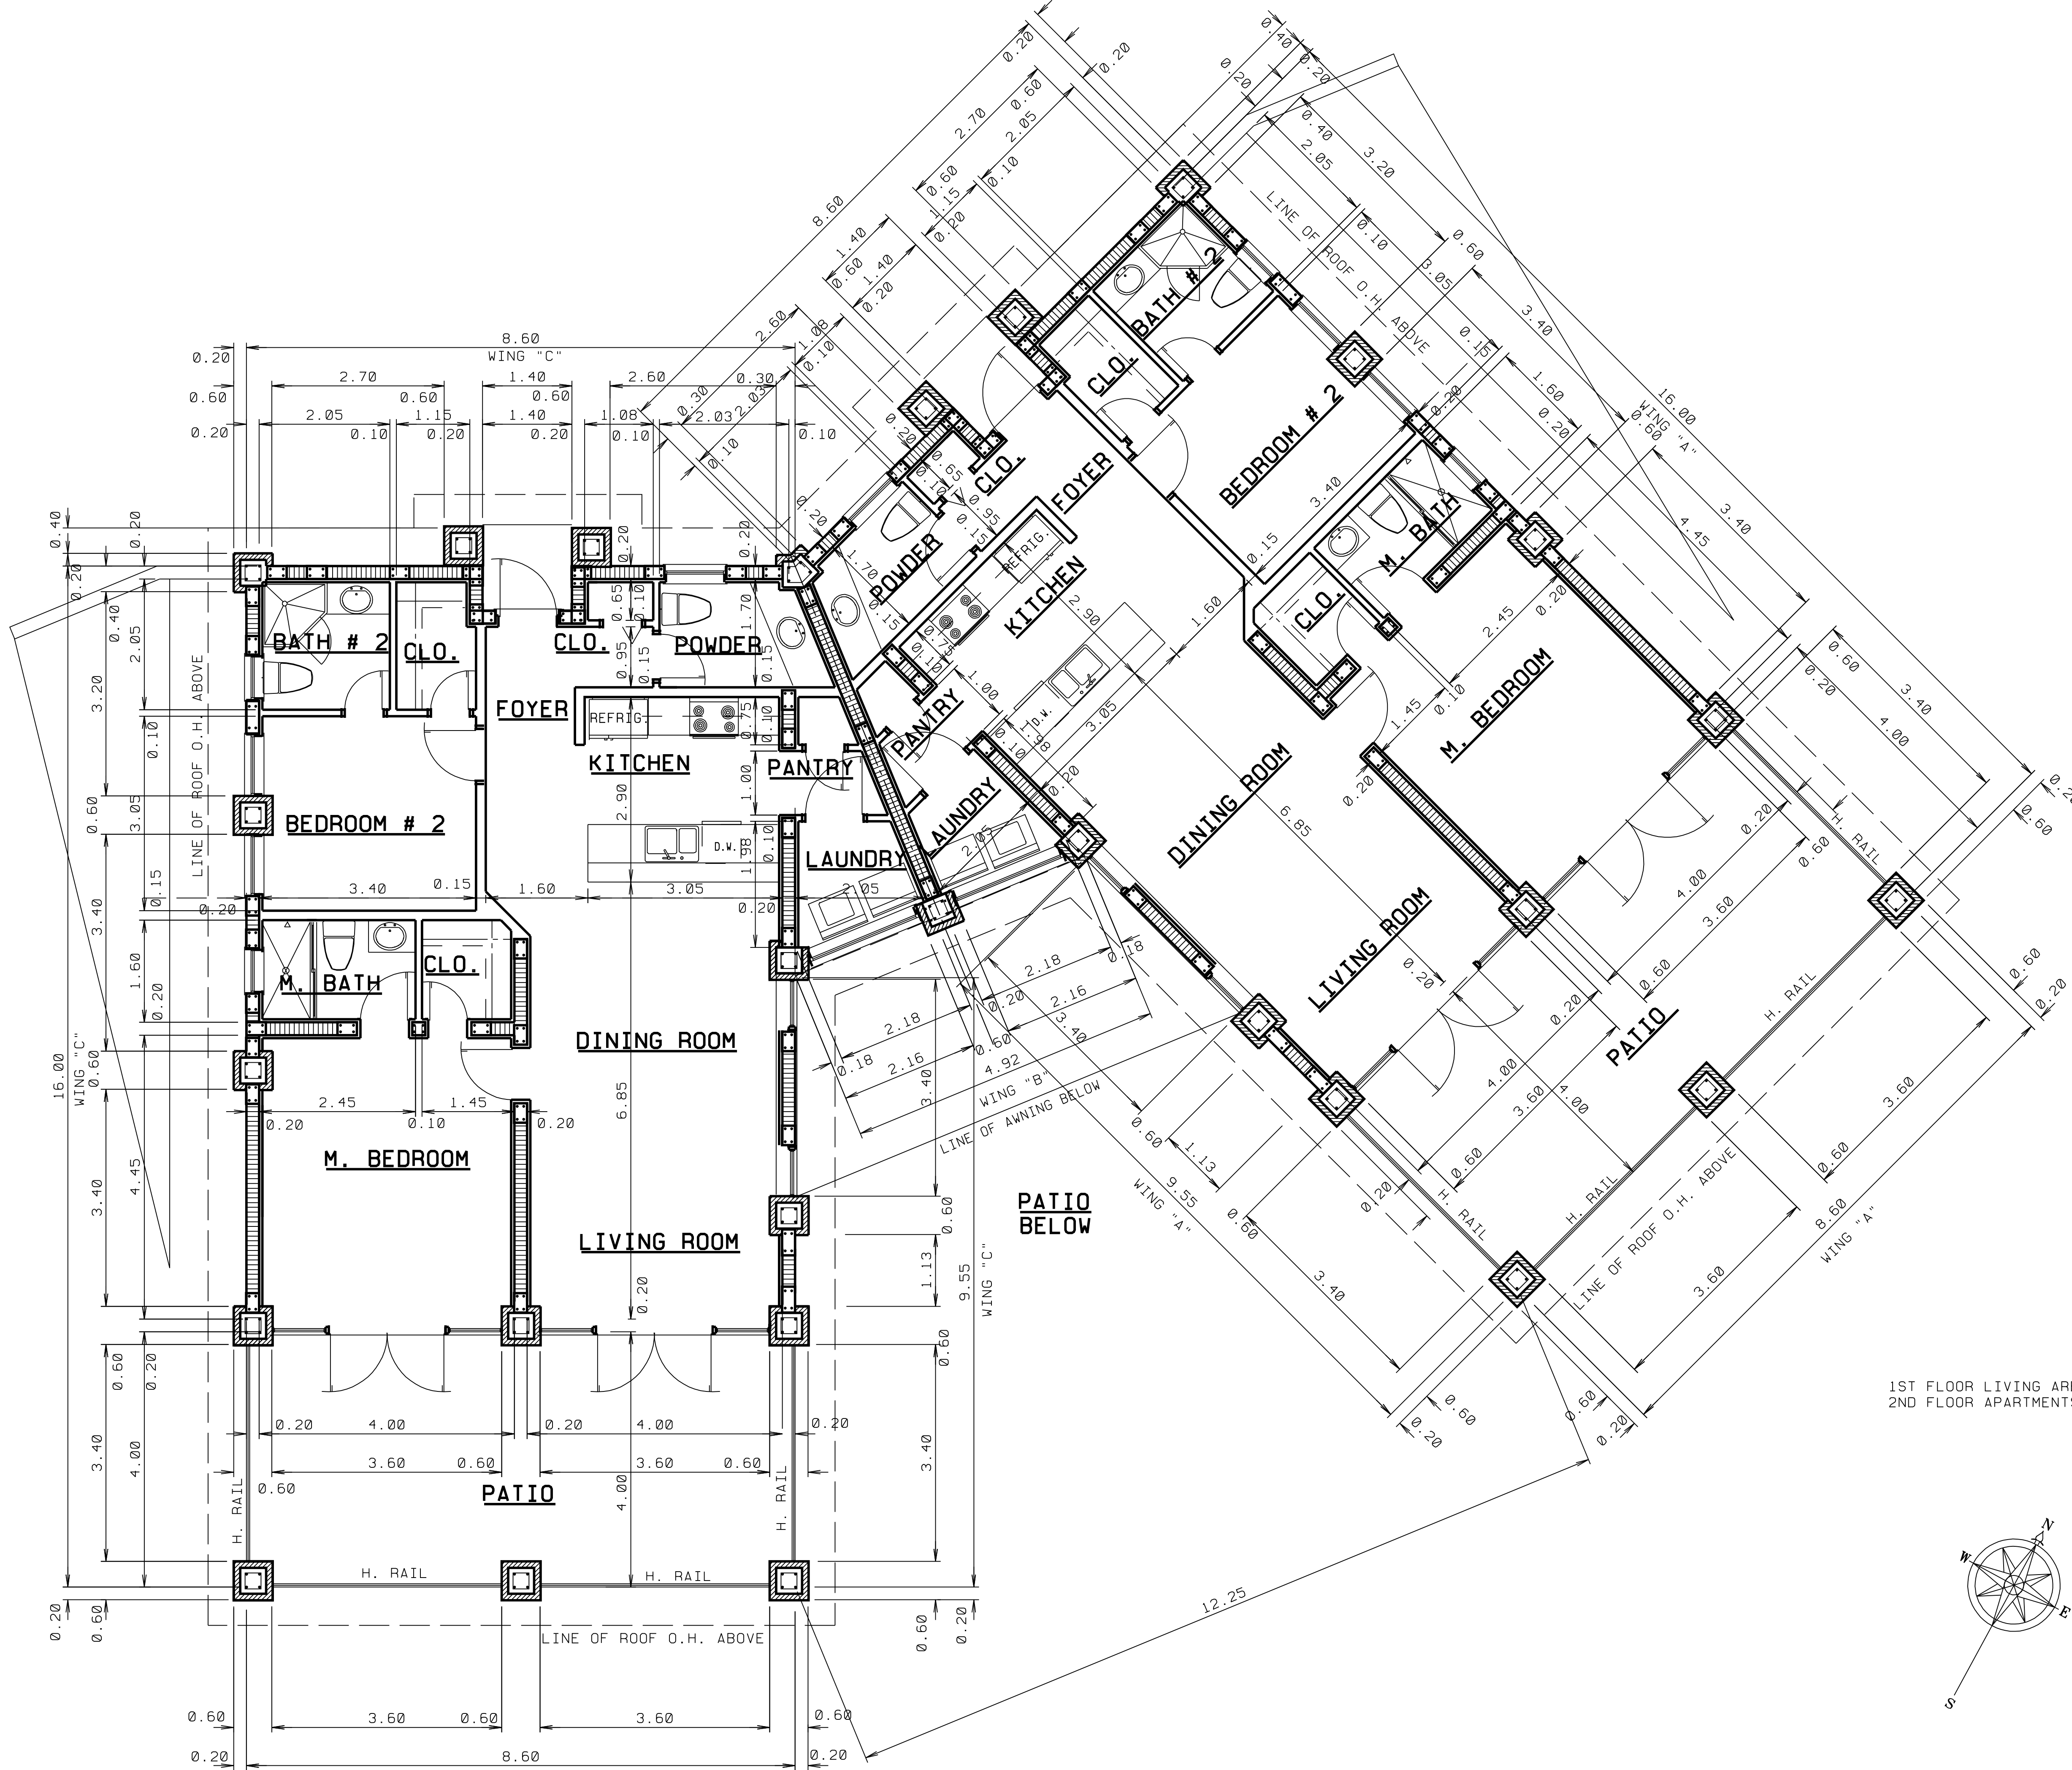

1ST FLOOR LIVING AREA: 289.83 M²
 2ND FLOOR APARTMENTS: 289.83 M²

2nd FL. FLOOR PLAN

- SCALE: 1 = 50 -

T.R. HERNACKI P.E. - PE 41017
 HERNACKI ENGINEERING & CONSTRUCTION SERVICES INC. - CA 8889
 2312 IDLEWILD RD. PALM BEACH GARDENS, FL 33410 (561) 776-0868

L. BRUCE KILBY, F.R.D.A. (561) 746-4683
 FLORIDA RESIDENTIAL DESIGNERS ASSOCIATION




VIRGON
 PLAN SERVICES


A NEW RESIDENCE FOR:
 Mr. Mr. s. BENJAMIN ORTEGA
 ISLAND TERRITORY OF SAINT MAARTEN

| | | |
|---------------|--------------|-----|
| PROJ: 10010 | REVISD: | BY: |
| DATE: 2/11/10 | | |
| SHEET: 8 | DRAWN BY: LK | |
| P3 | | |
| | | |


© L. BRUCE KILBY, INC. 2010

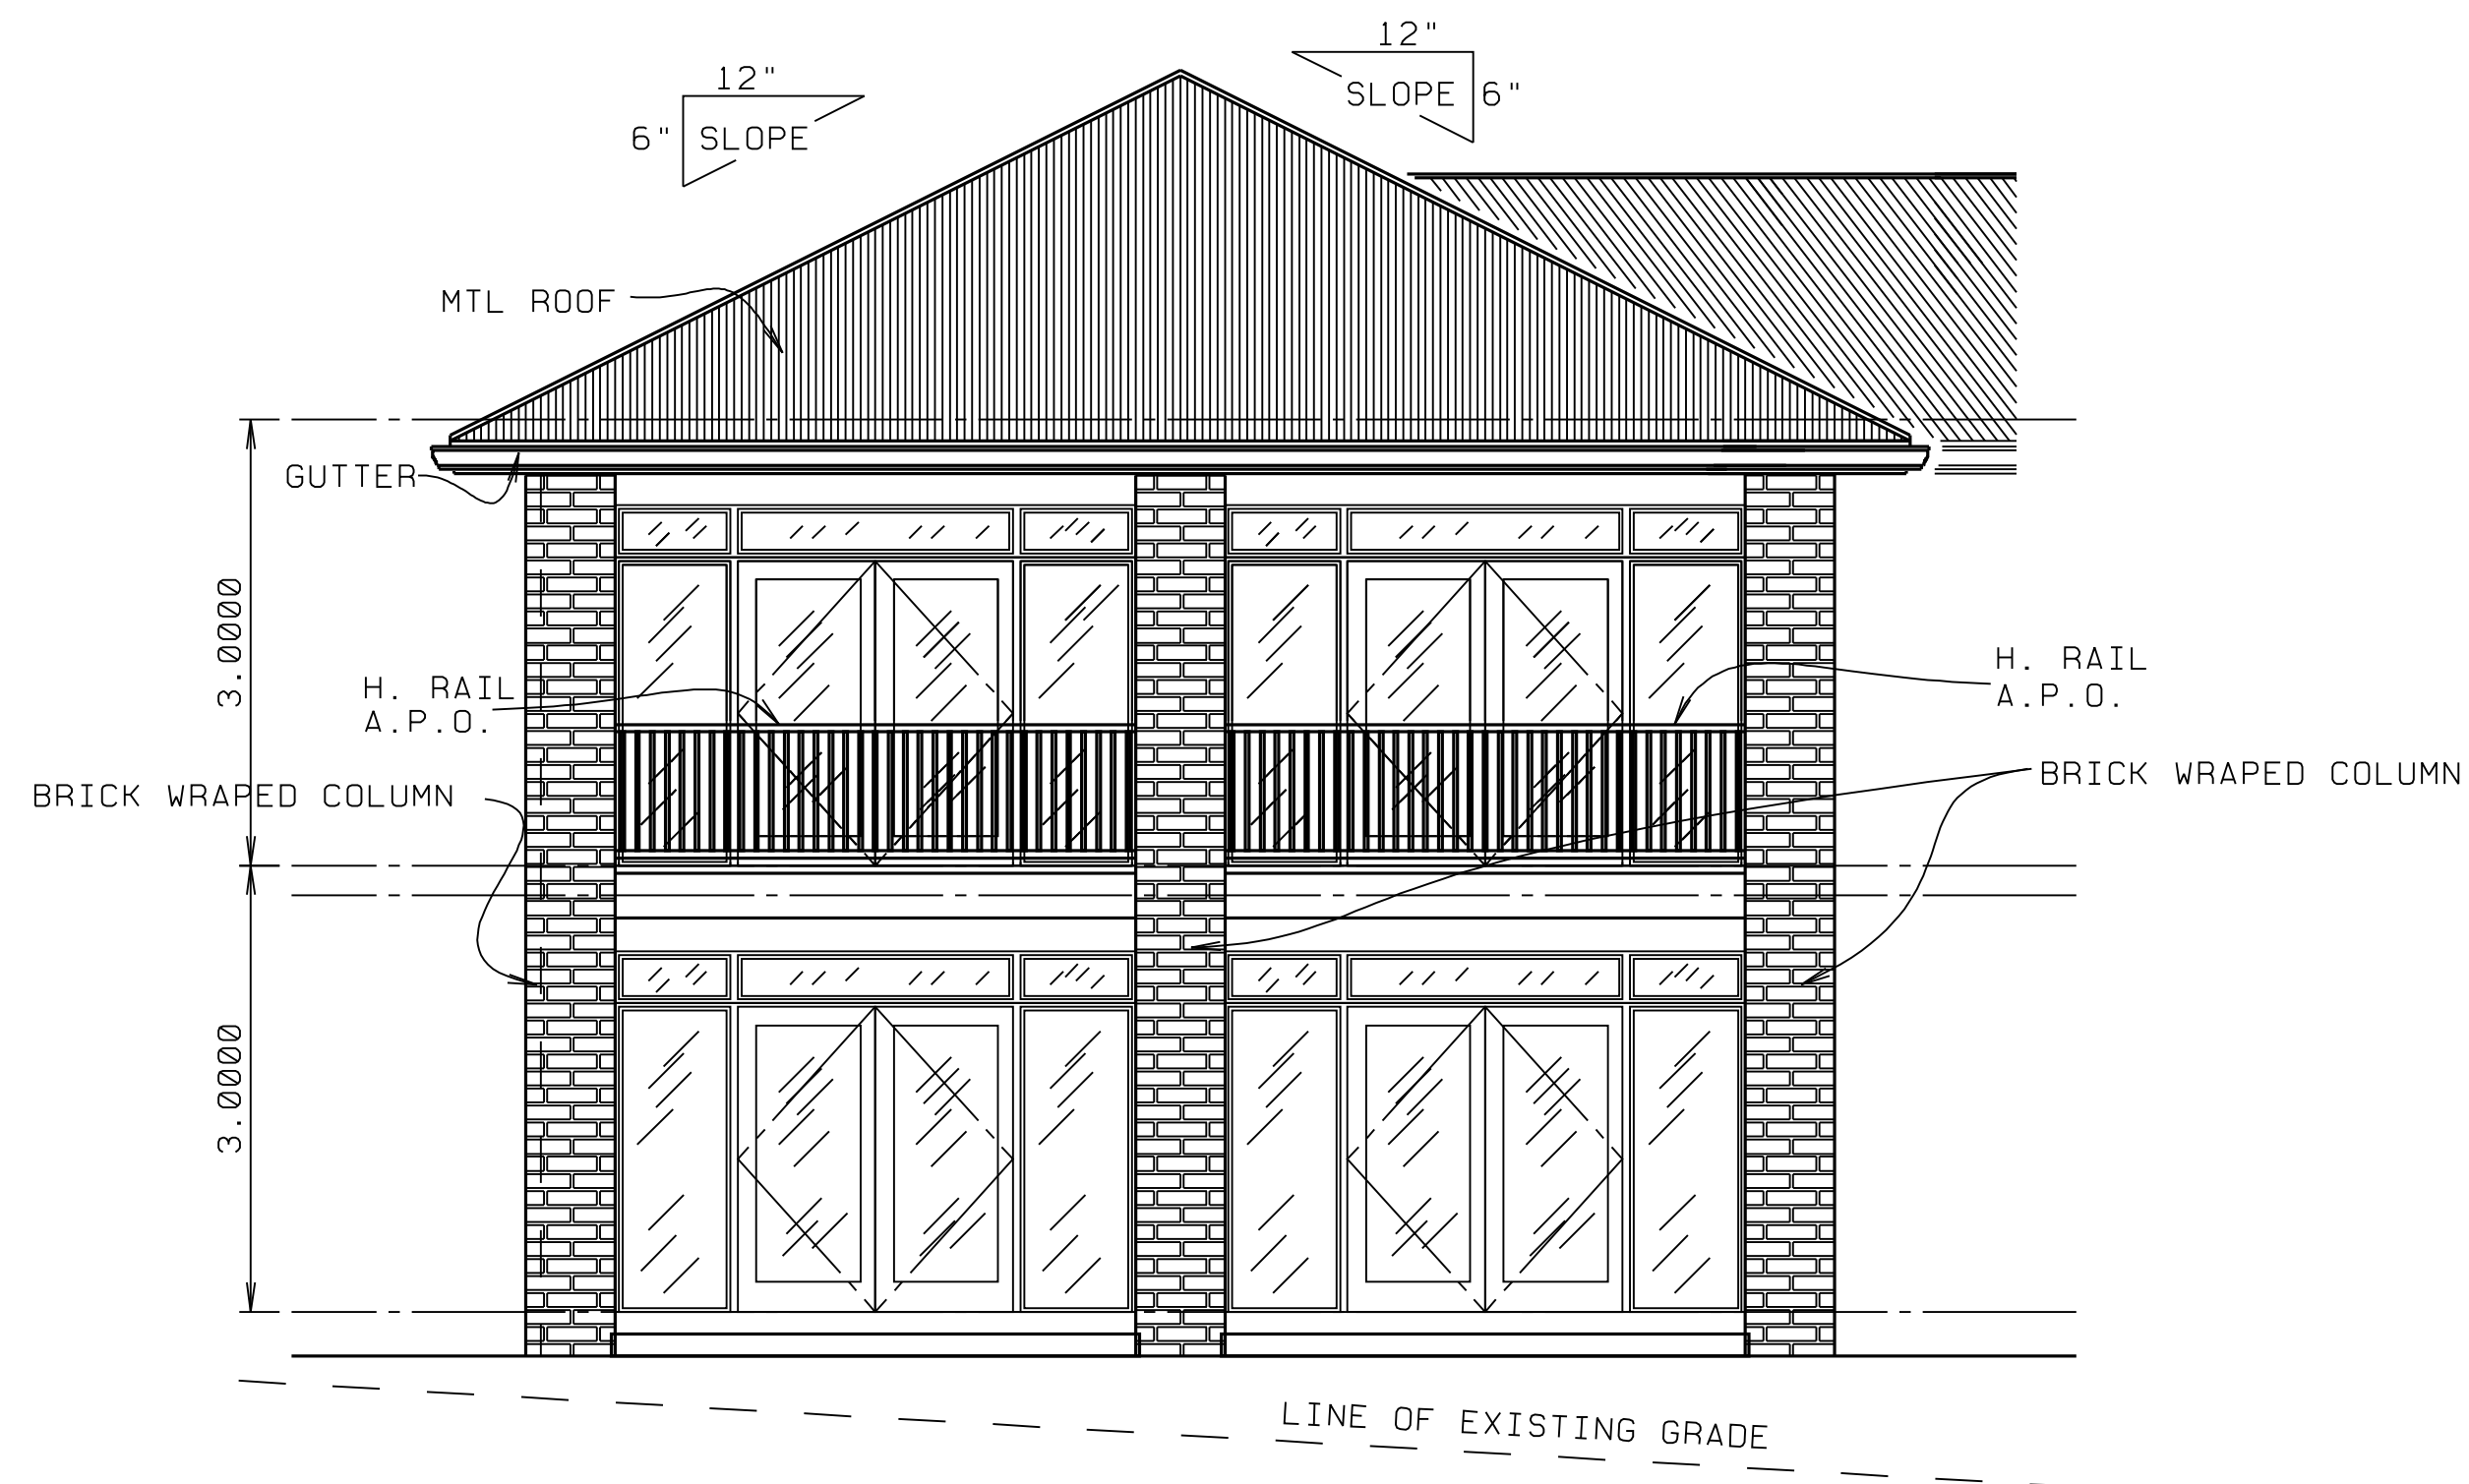


REAR ELEVATION "WING-C"
- SCALE: 1 = 50 -

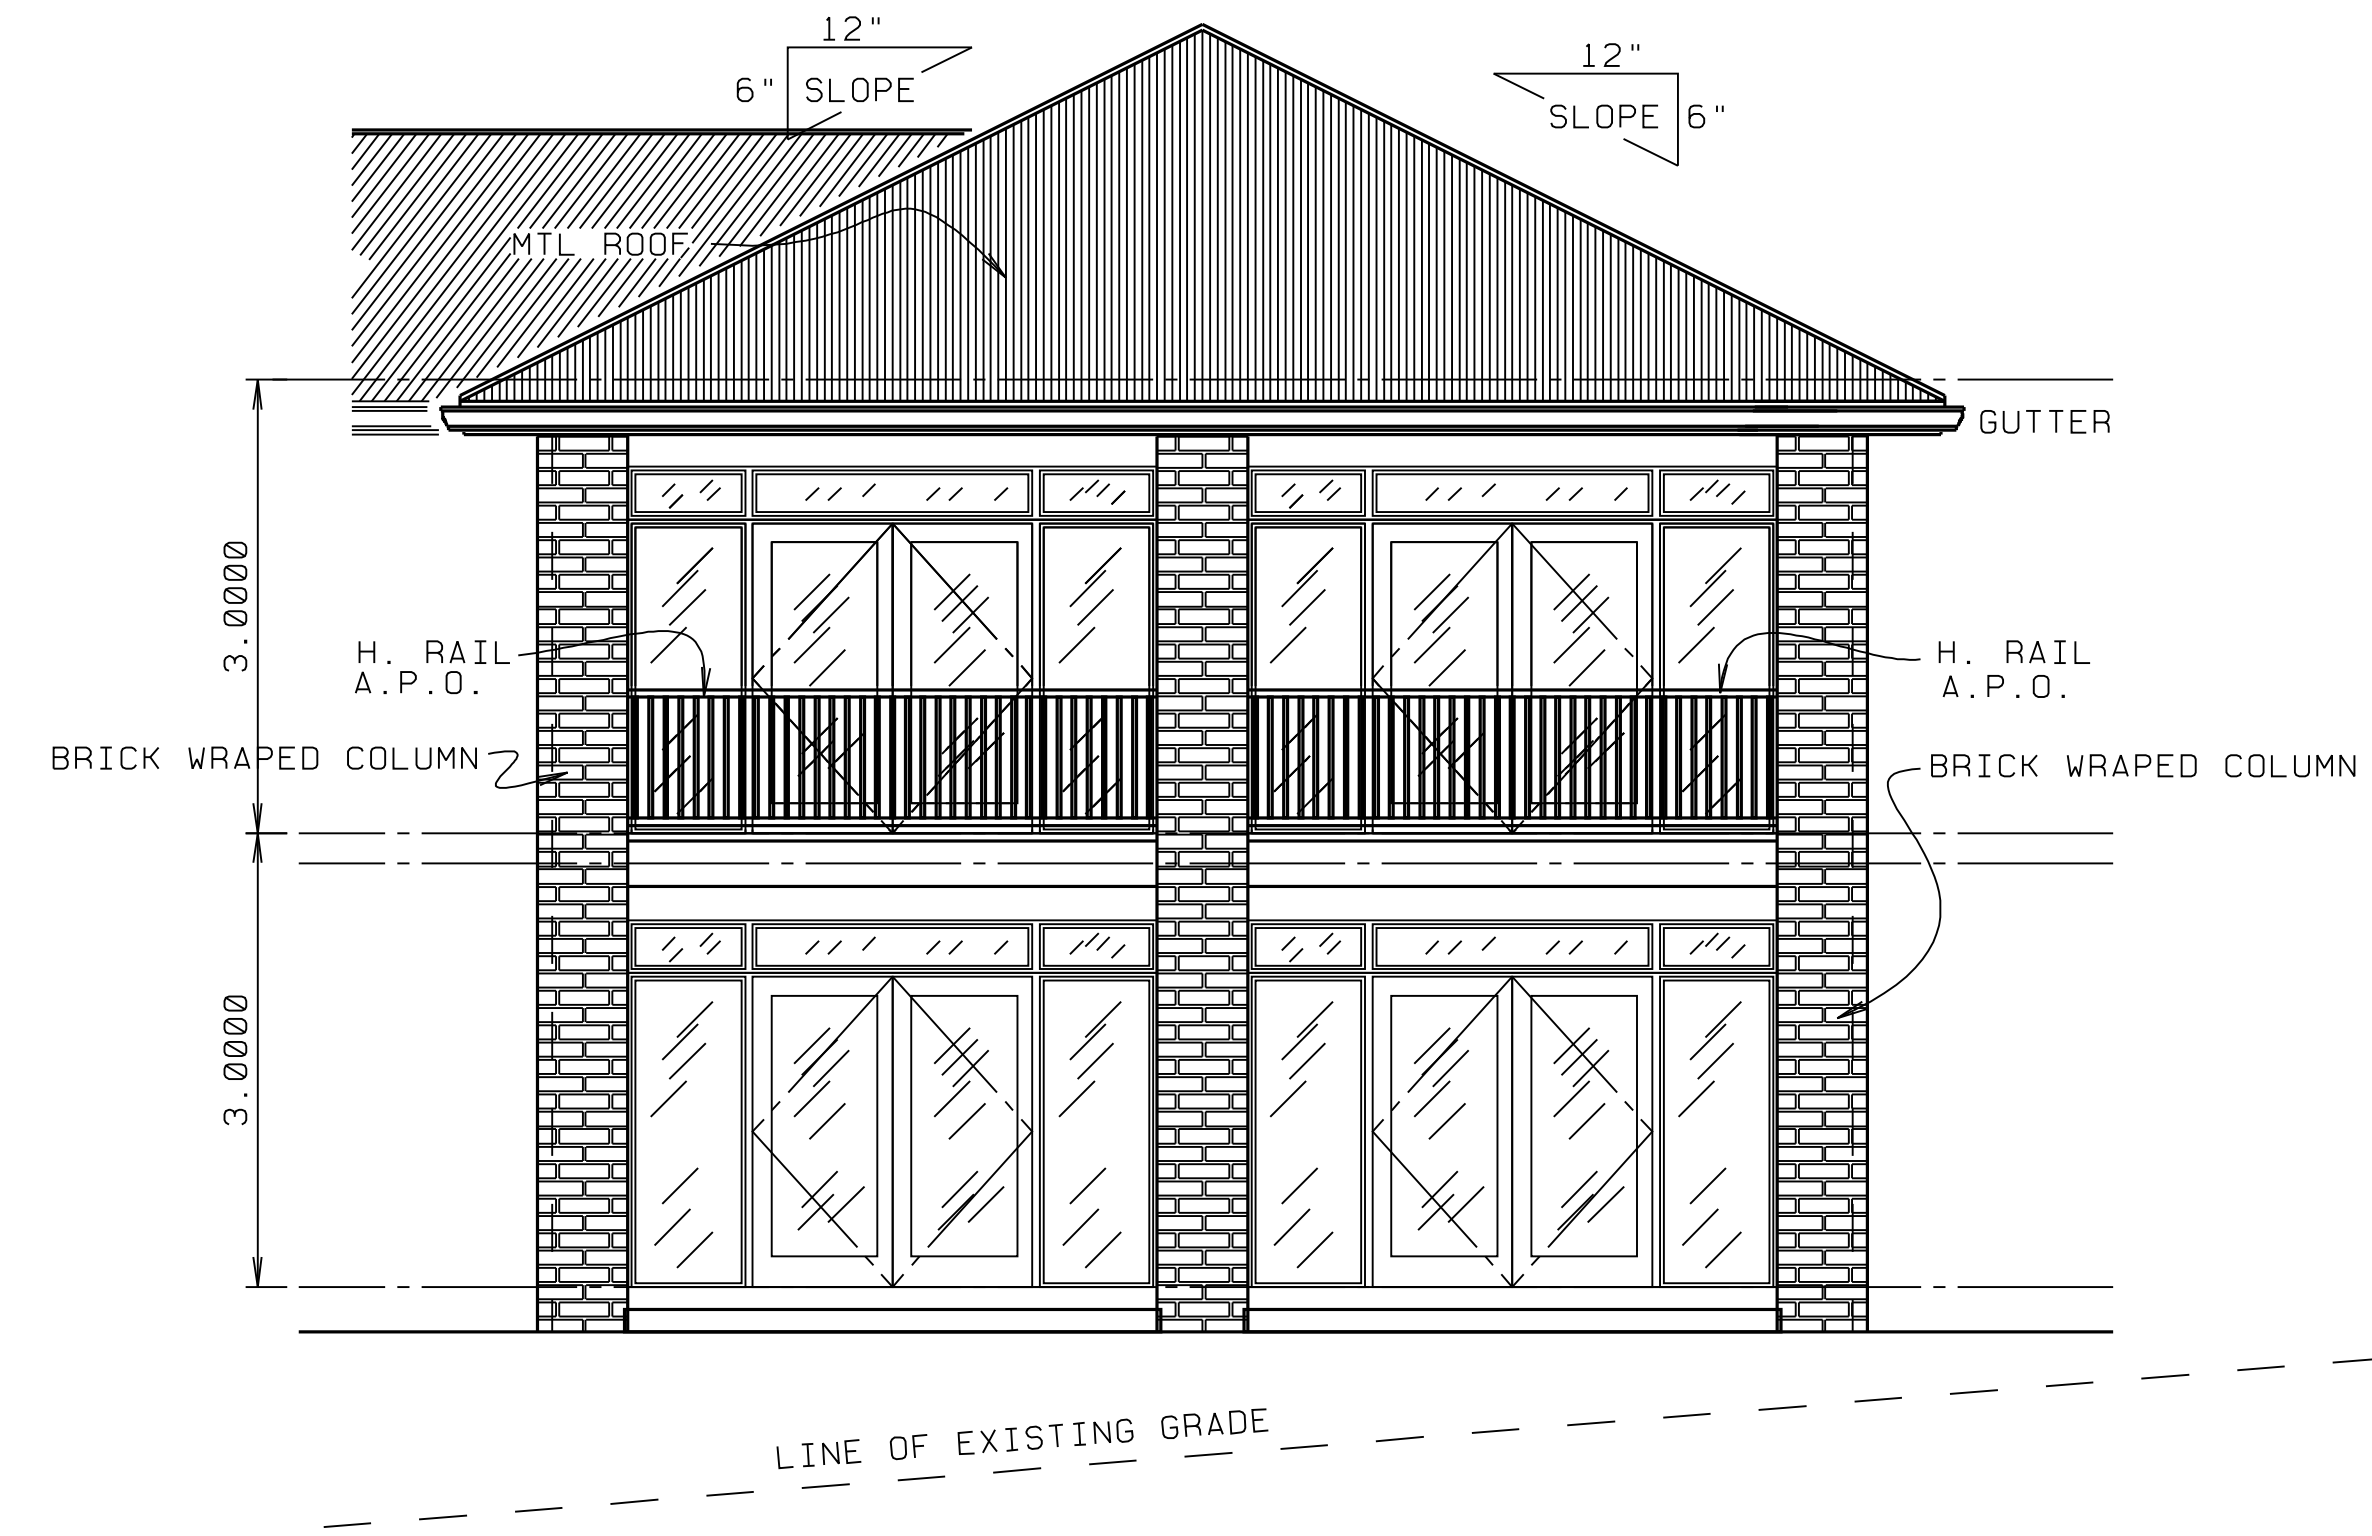

REAR ELEVATION "WING-A"
- SCALE: 1 = 50 -

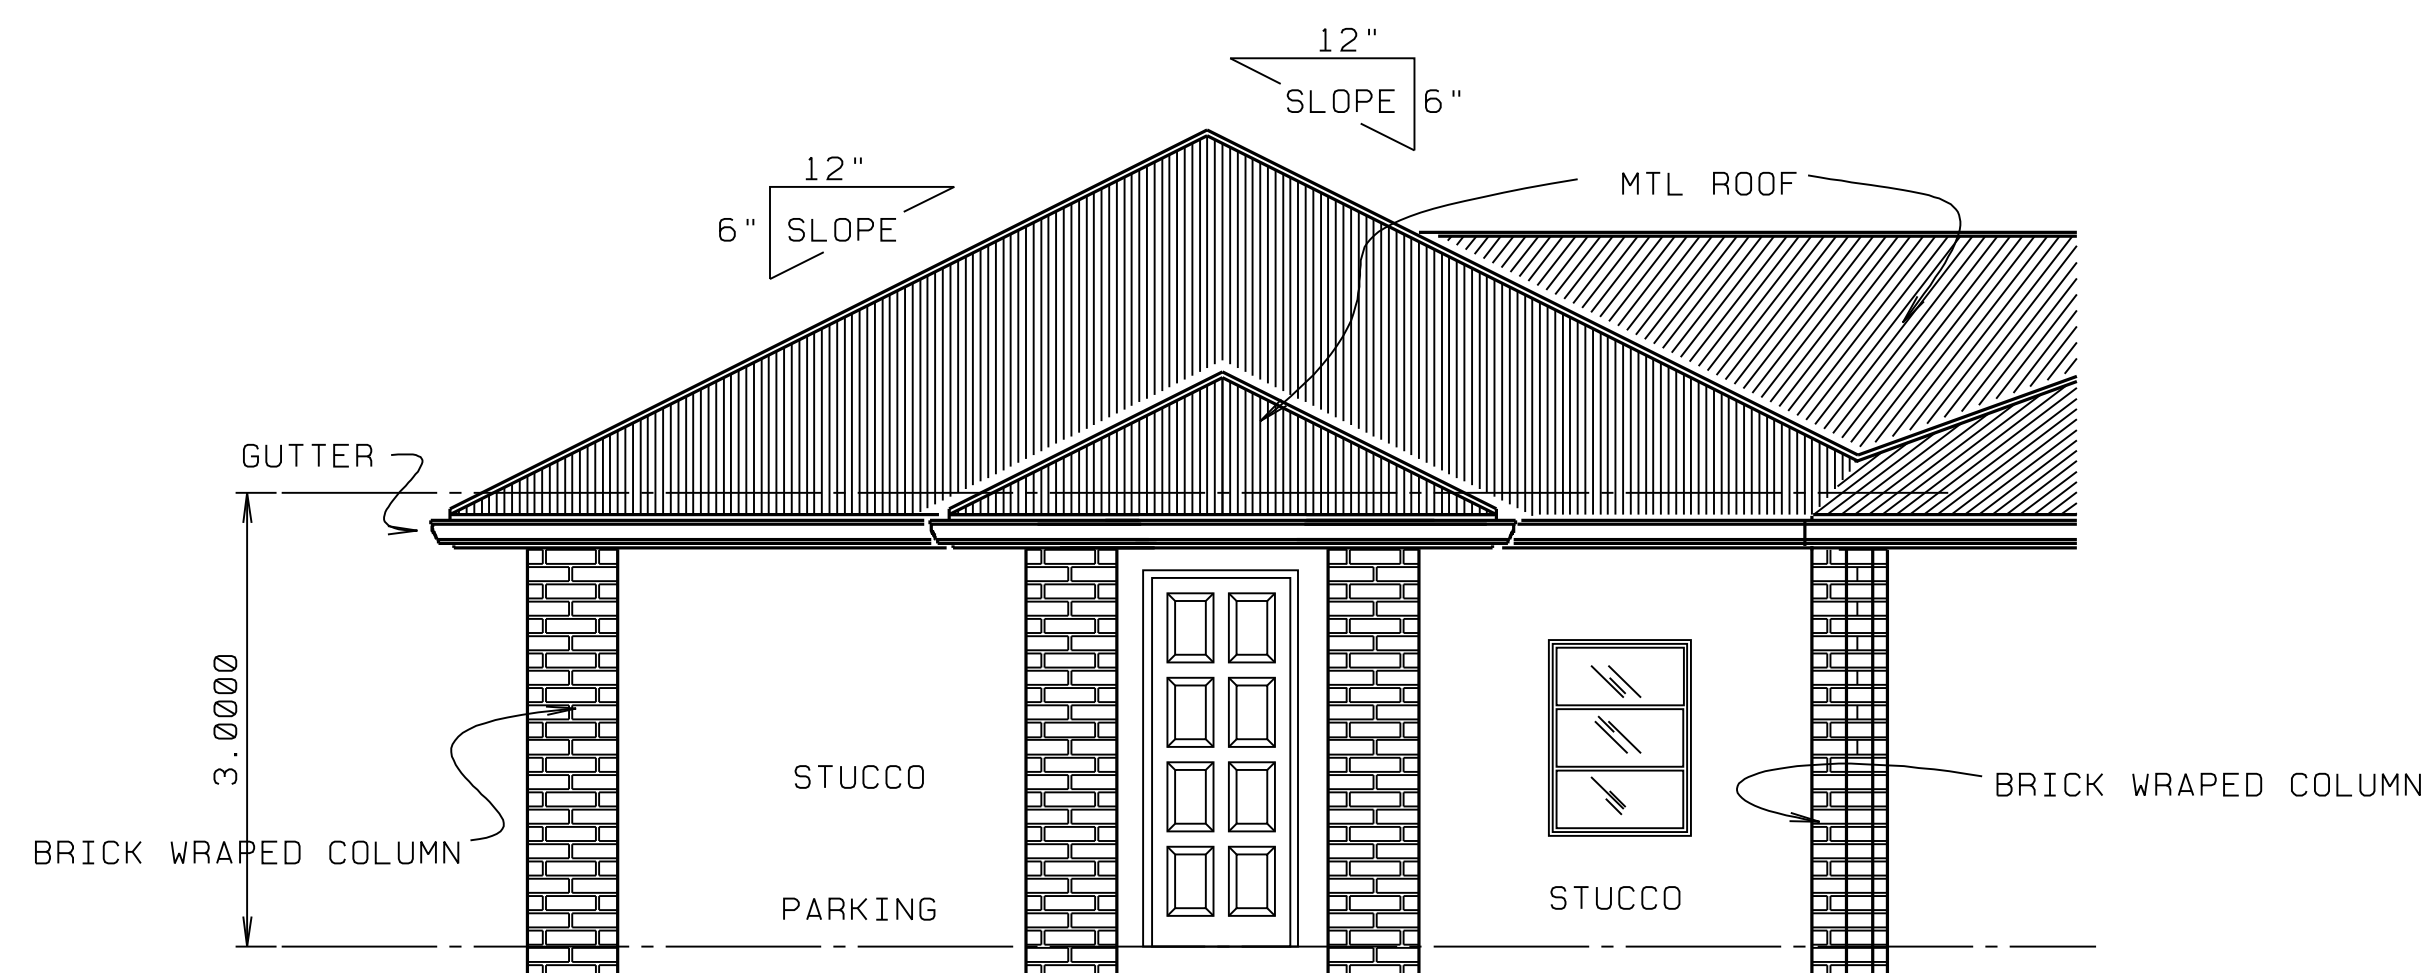

FRONT ELEVATION "WING-A"
- SCALE: 1 = 50 -

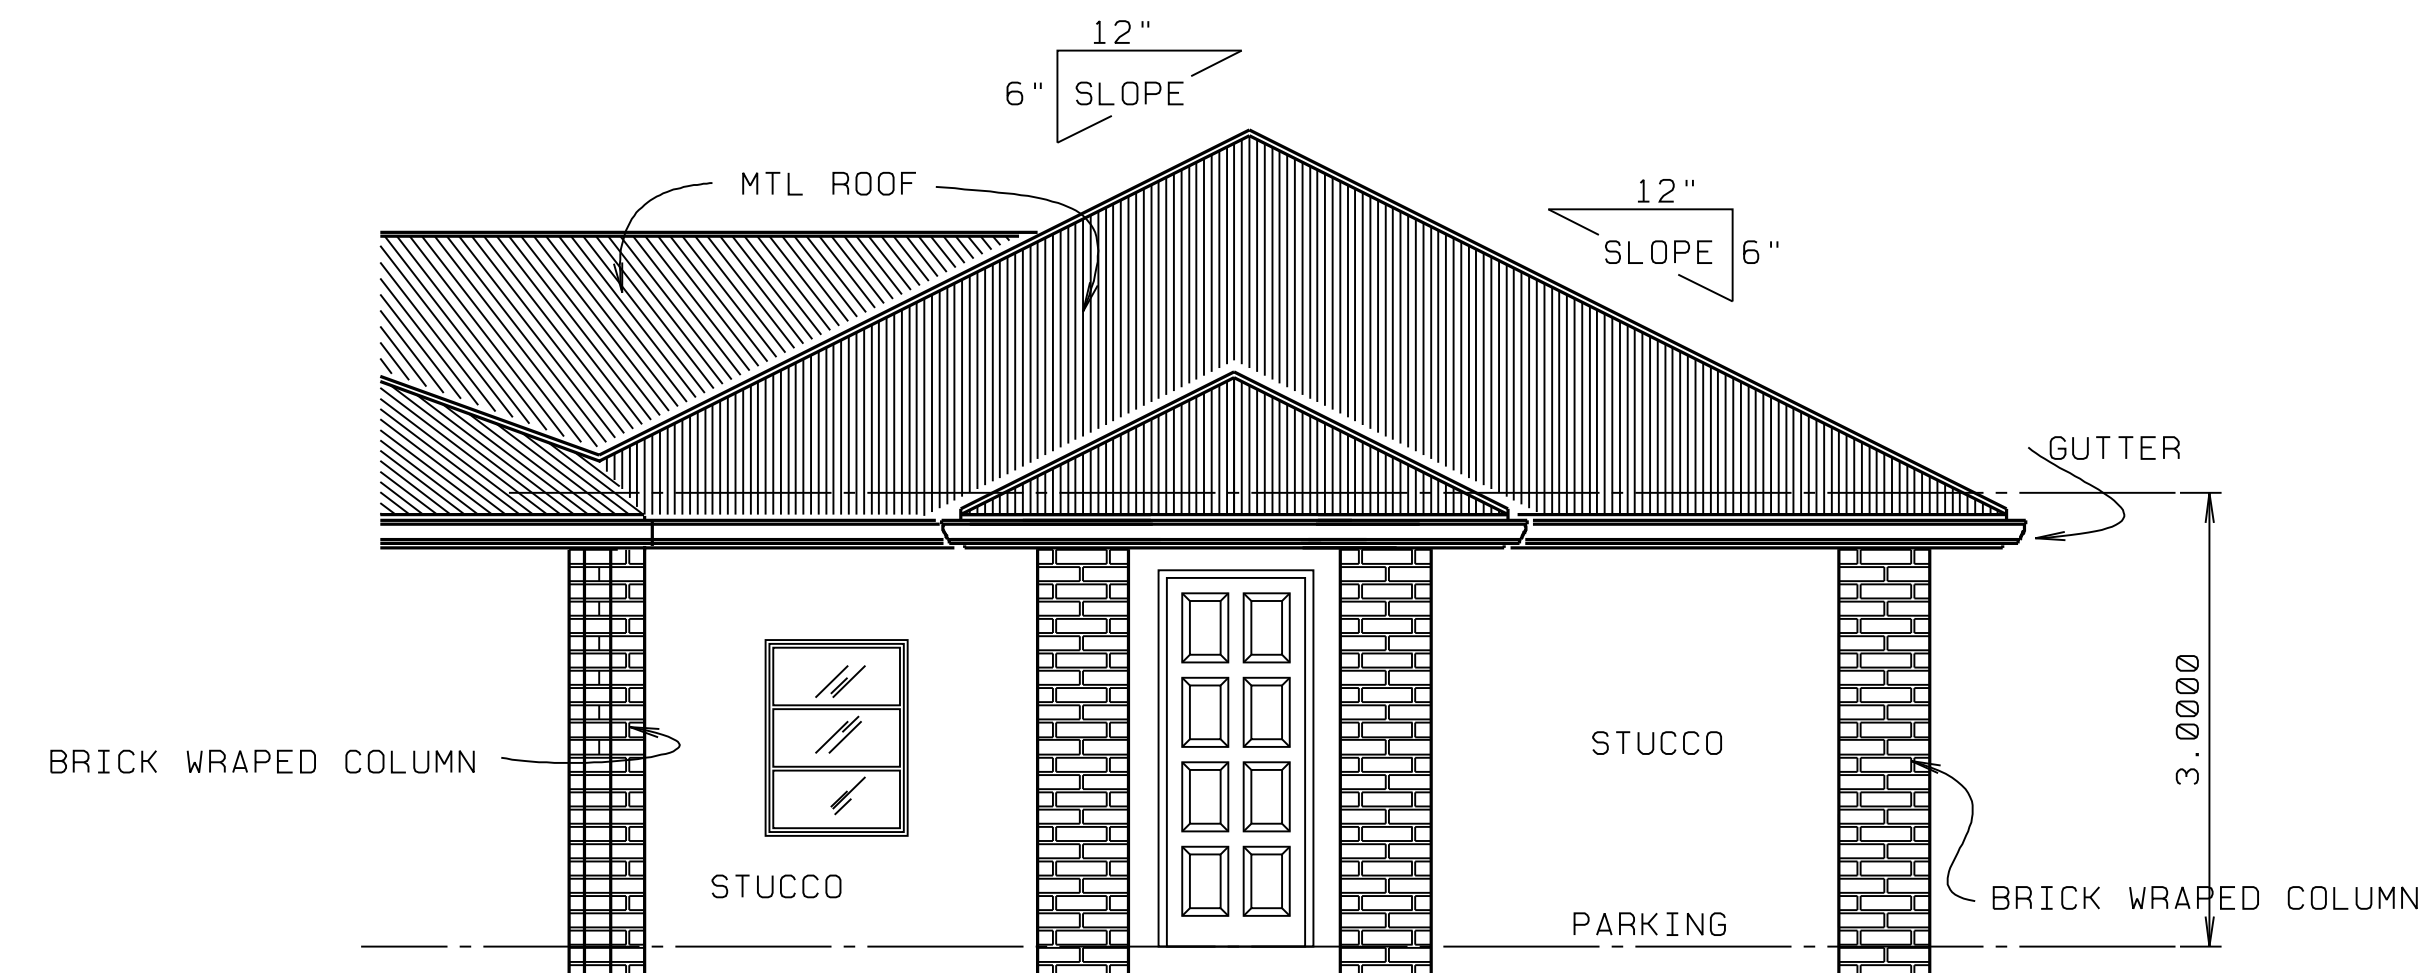

FRONT ELEVATION "WING-C"
- SCALE: 1 = 50 -

T. R. HERNACKI P.E. - PE 41017
HERNACKI ENGINEERING & CONSTRUCTION SERVICES INC. - CA 8889
2312 IDLEWILD RD. PALM BEACH GARDENS, FL 33410 (561) 776-0868


L. BRUCE KILBY, F.R.D.A. (561) 746-4683
FLORIDA RESIDENTIAL DESIGNERS ASSOCIATION



A NEW RESIDENCE FOR:
Mr. BENJAMIN ORTEGA
ISLAND TERRITORY OF SAINT MAARTEN


| | | |
|---------------|----------|---------------|
| PROJ: 10010 | REVISID: | BY: |
| DATE: 2/11/10 | | |
| SHEET: P 4 | 8 | DRAWN BY: LDK |
| | | of |

© L. BRUCE KILBY, INC. 2010

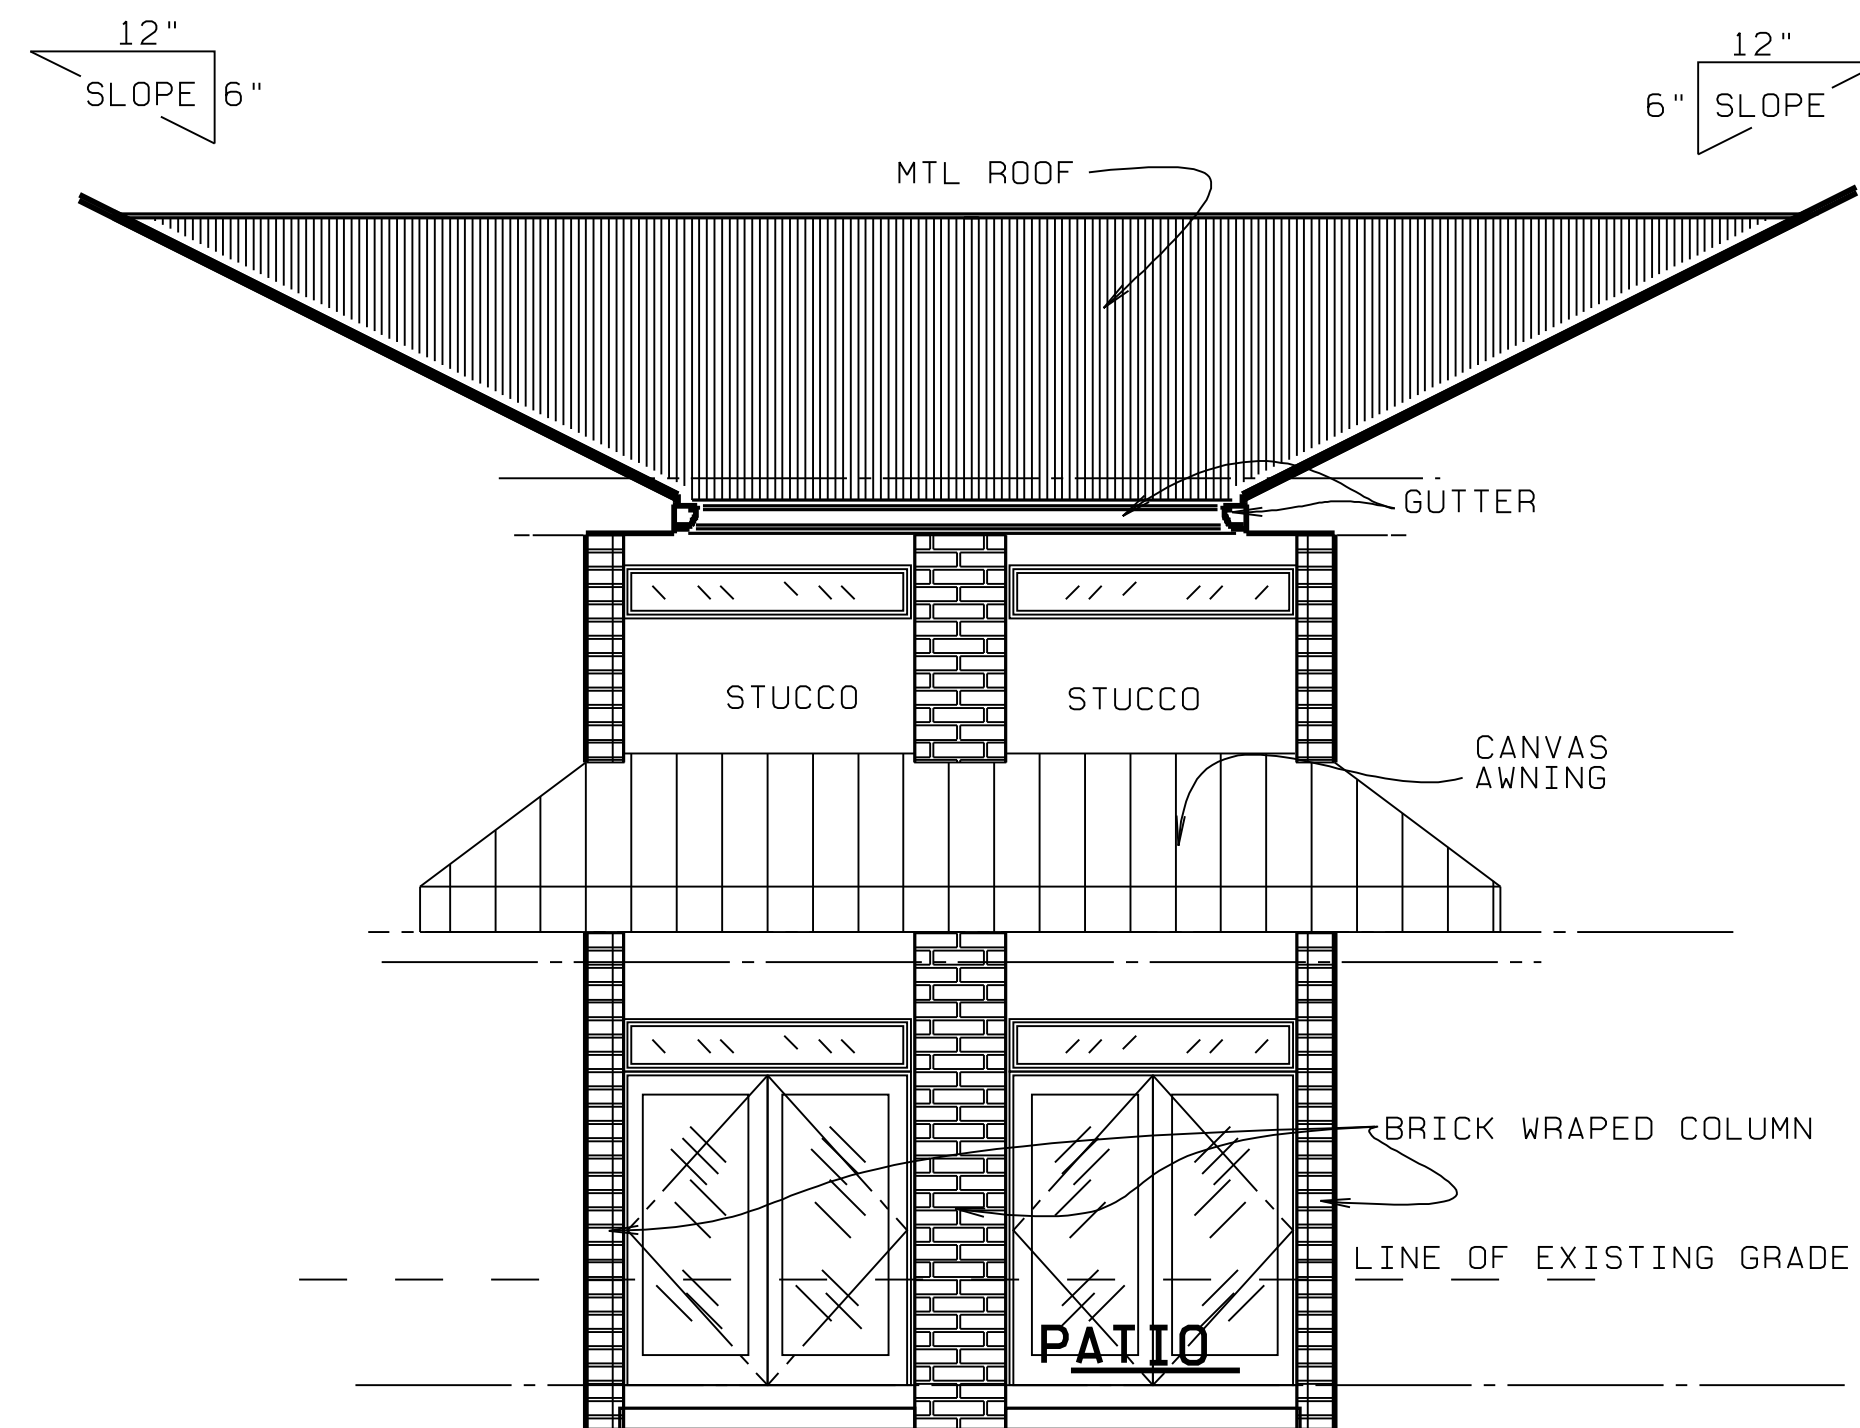

COURT YARD ELEV. "WING-B"

- SCALE: 1 = 50 -

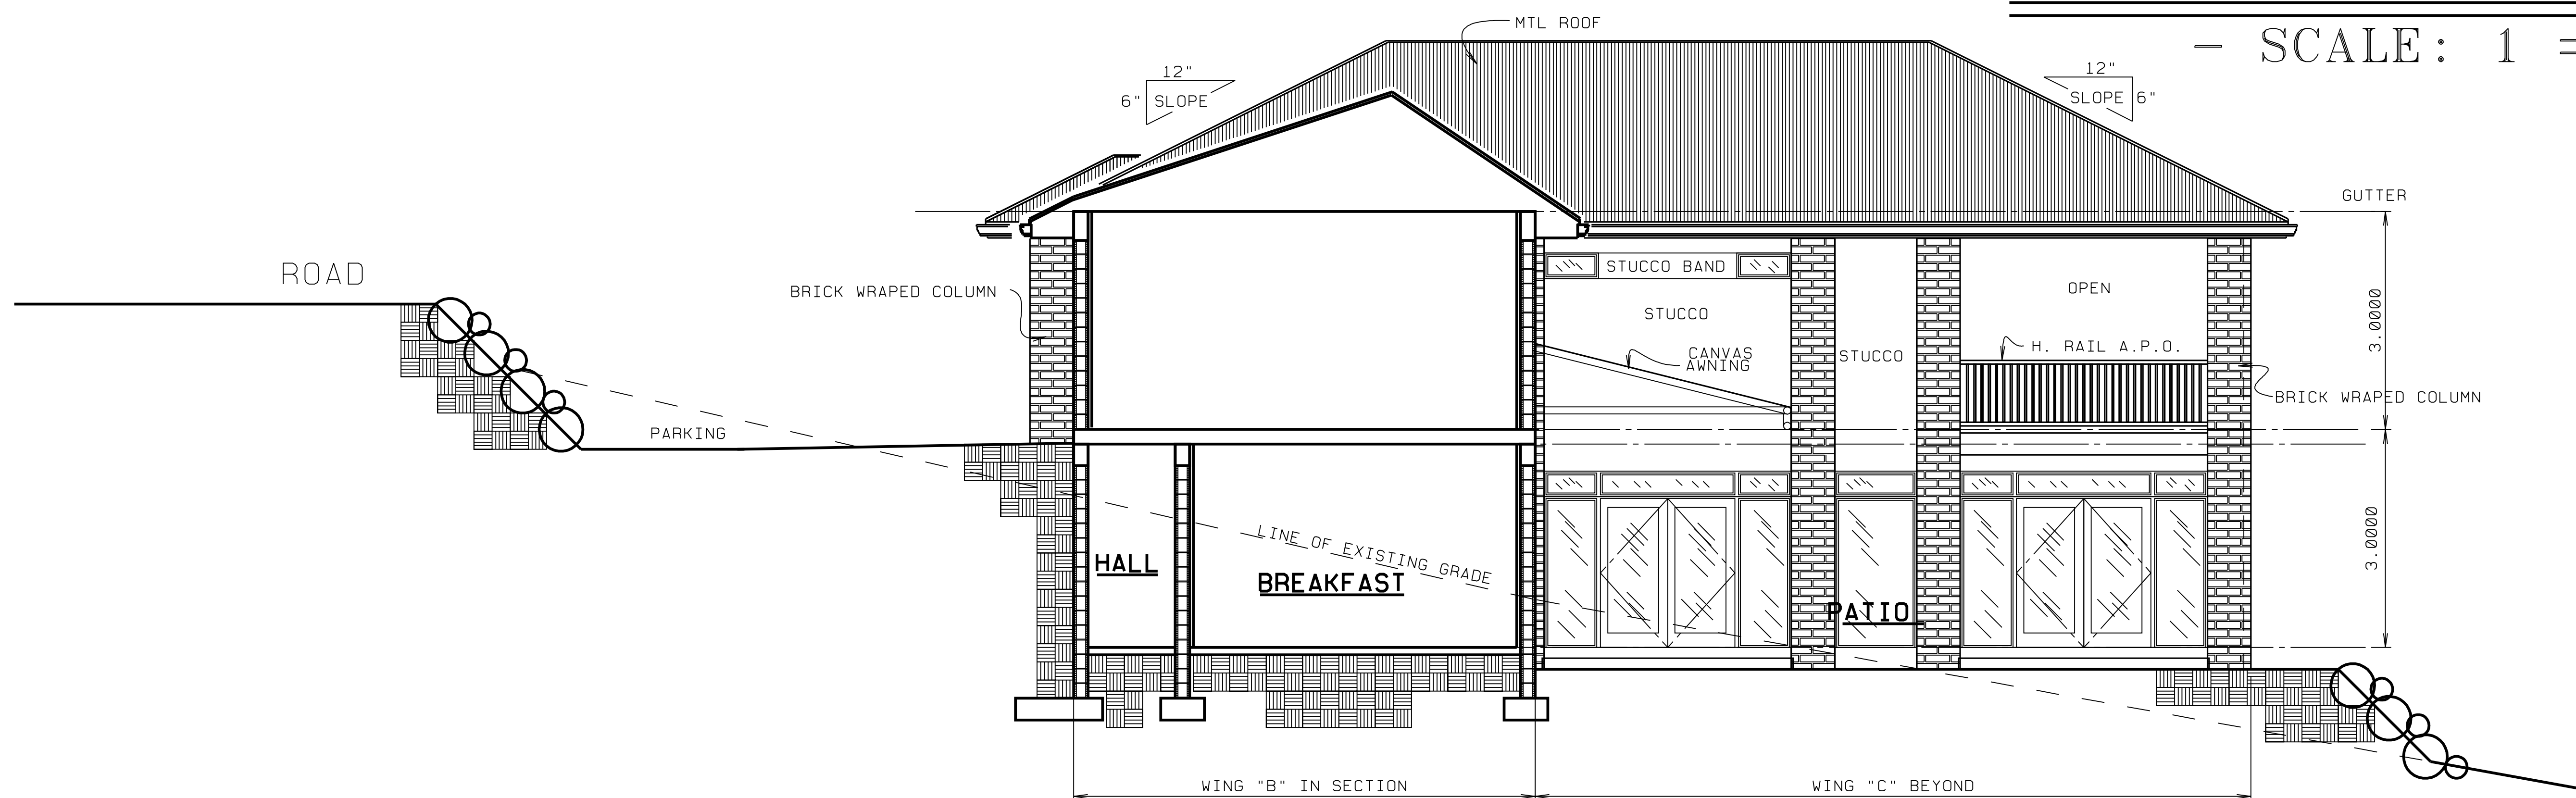

COURT YARD ELEV. "WING-A"

- SCALE: 1 = 50 -

T. R. HERNACKI P.E. - PE 41017
 HERNACKI ENGINEERING & CONSTRUCTION SERVICES INC. - CA 8889
 2312 IDLEWILD RD. PALM BEACH GARDENS, FL 33410 (561) 776-0868

L. BRUCE KILBY, F.R.D.A. (561) 746-4683
 FLORIDA RESIDENTIAL DESIGNERS ASSOCIATION




© L. BRUCE KILBY, INC., 2010

PROJ: 10010
 DATE: 2/11/10
 DRAWN BY: LBK

BY: []
 []
 []
 []

A NEW RESIDENCE FOR:
 Mr. Mr. s. BENJAMIN ORTEGA
 ISLAND TERRITORY OF SAINT MAARTEN

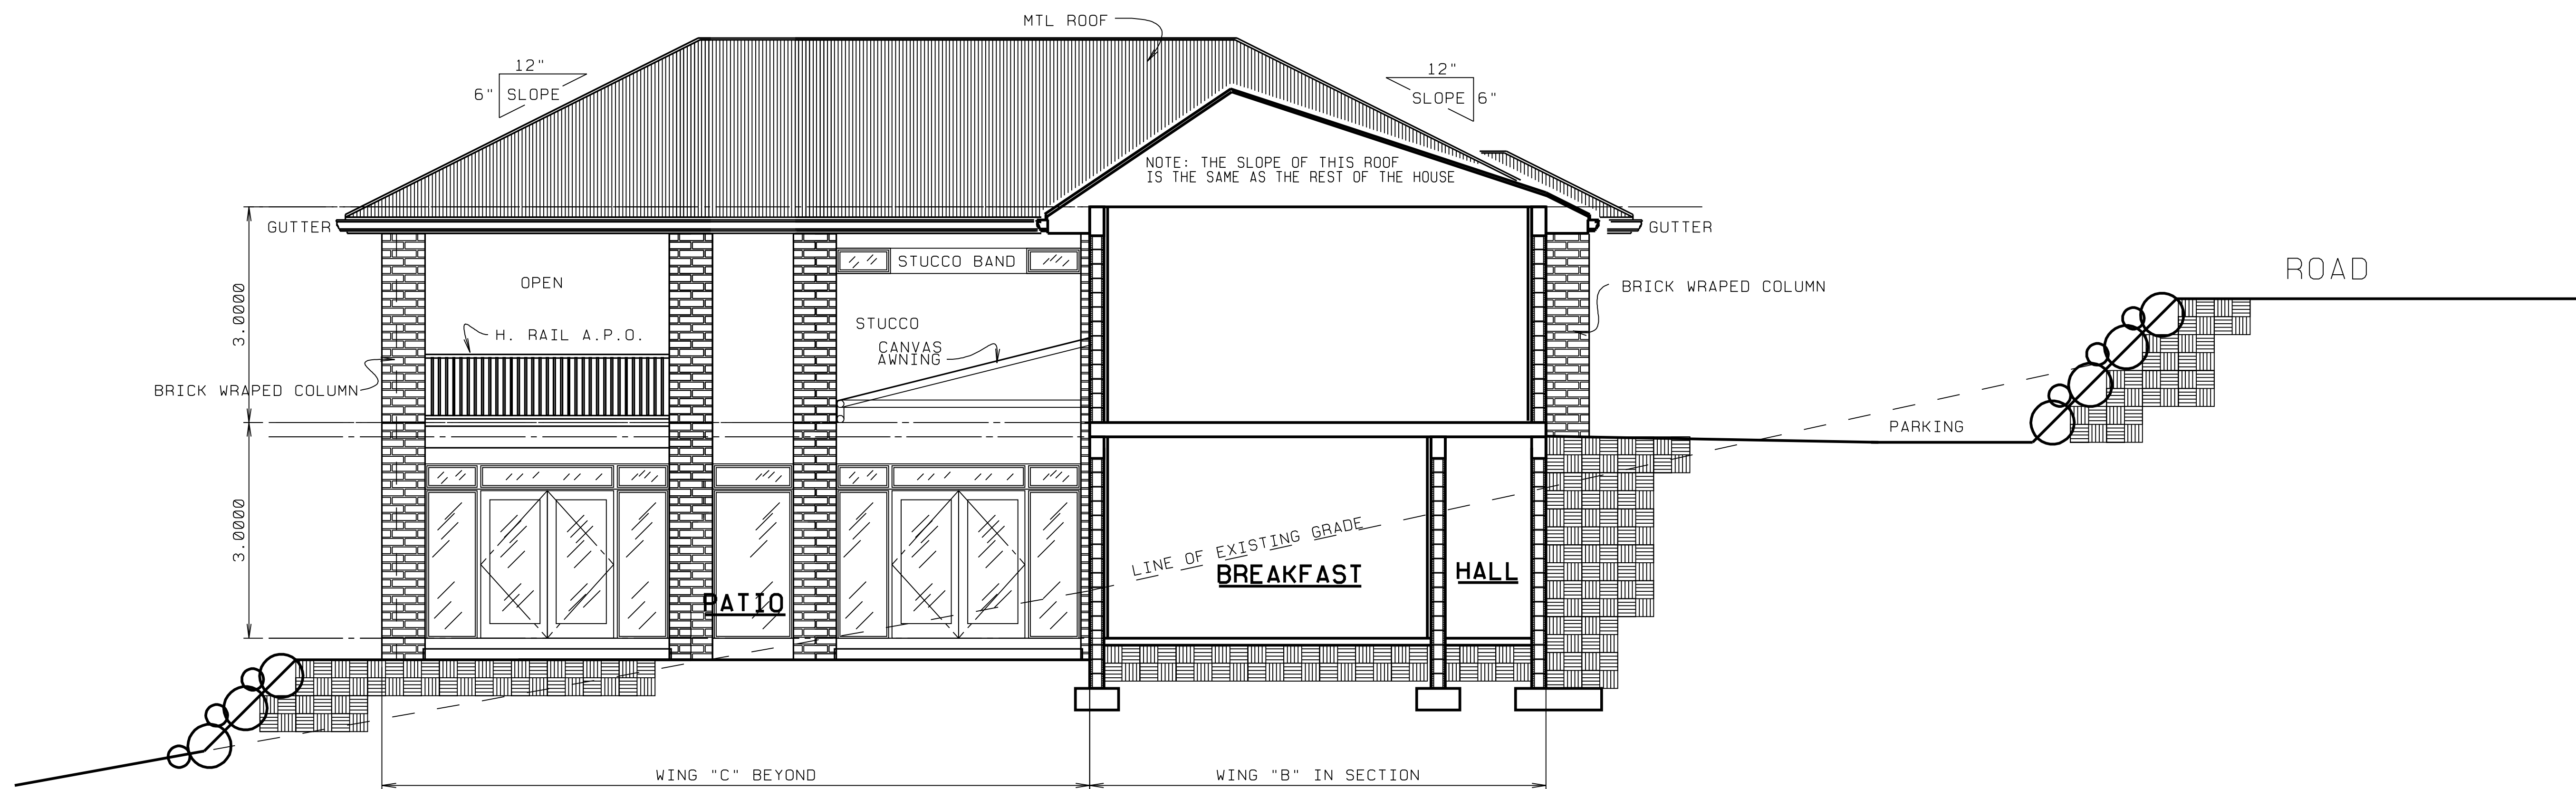


COURT YARD ELEV. "WING-C"

- SCALE: 1 = 50 -

© L. BRUCE KILBY, INC., 2010


| | | | |
|--------|---------------|----------|-----|
| SHEET: | PROJ: 10010 | REVISED: | BY: |
| P 6 | DATE: 2/11/10 | | |
| of 8 | DRAWN BY: LBK | | |

A NEW RESIDENCE FOR:
 Mr. Mr s. BENJAMIN ORTEGA
 ISLAND TERRITORY OF SAINT MAARTEN

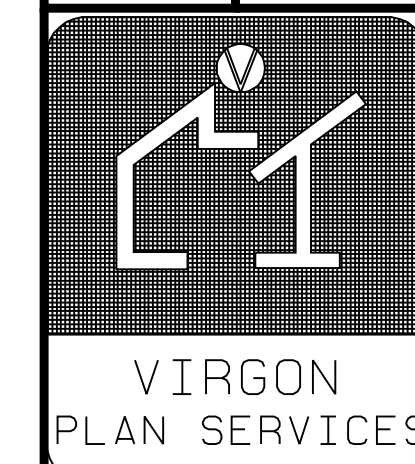

VIRGON
 PLAN SERVICES


T. R. HERNACKI P.E. - PE 41017
 HERNACKI ENGINEERING & CONSTRUCTION SERVICES INC. - CA 8889
 2312 IDLEWILD RD. PALM BEACH GARDENS, FL 33410 (561) 776-0868
 L. BRUCE KILBY, F.R.D.A. (561) 746-4683
 FLORIDA RESIDENTIAL DESIGNERS ASSOCIATION

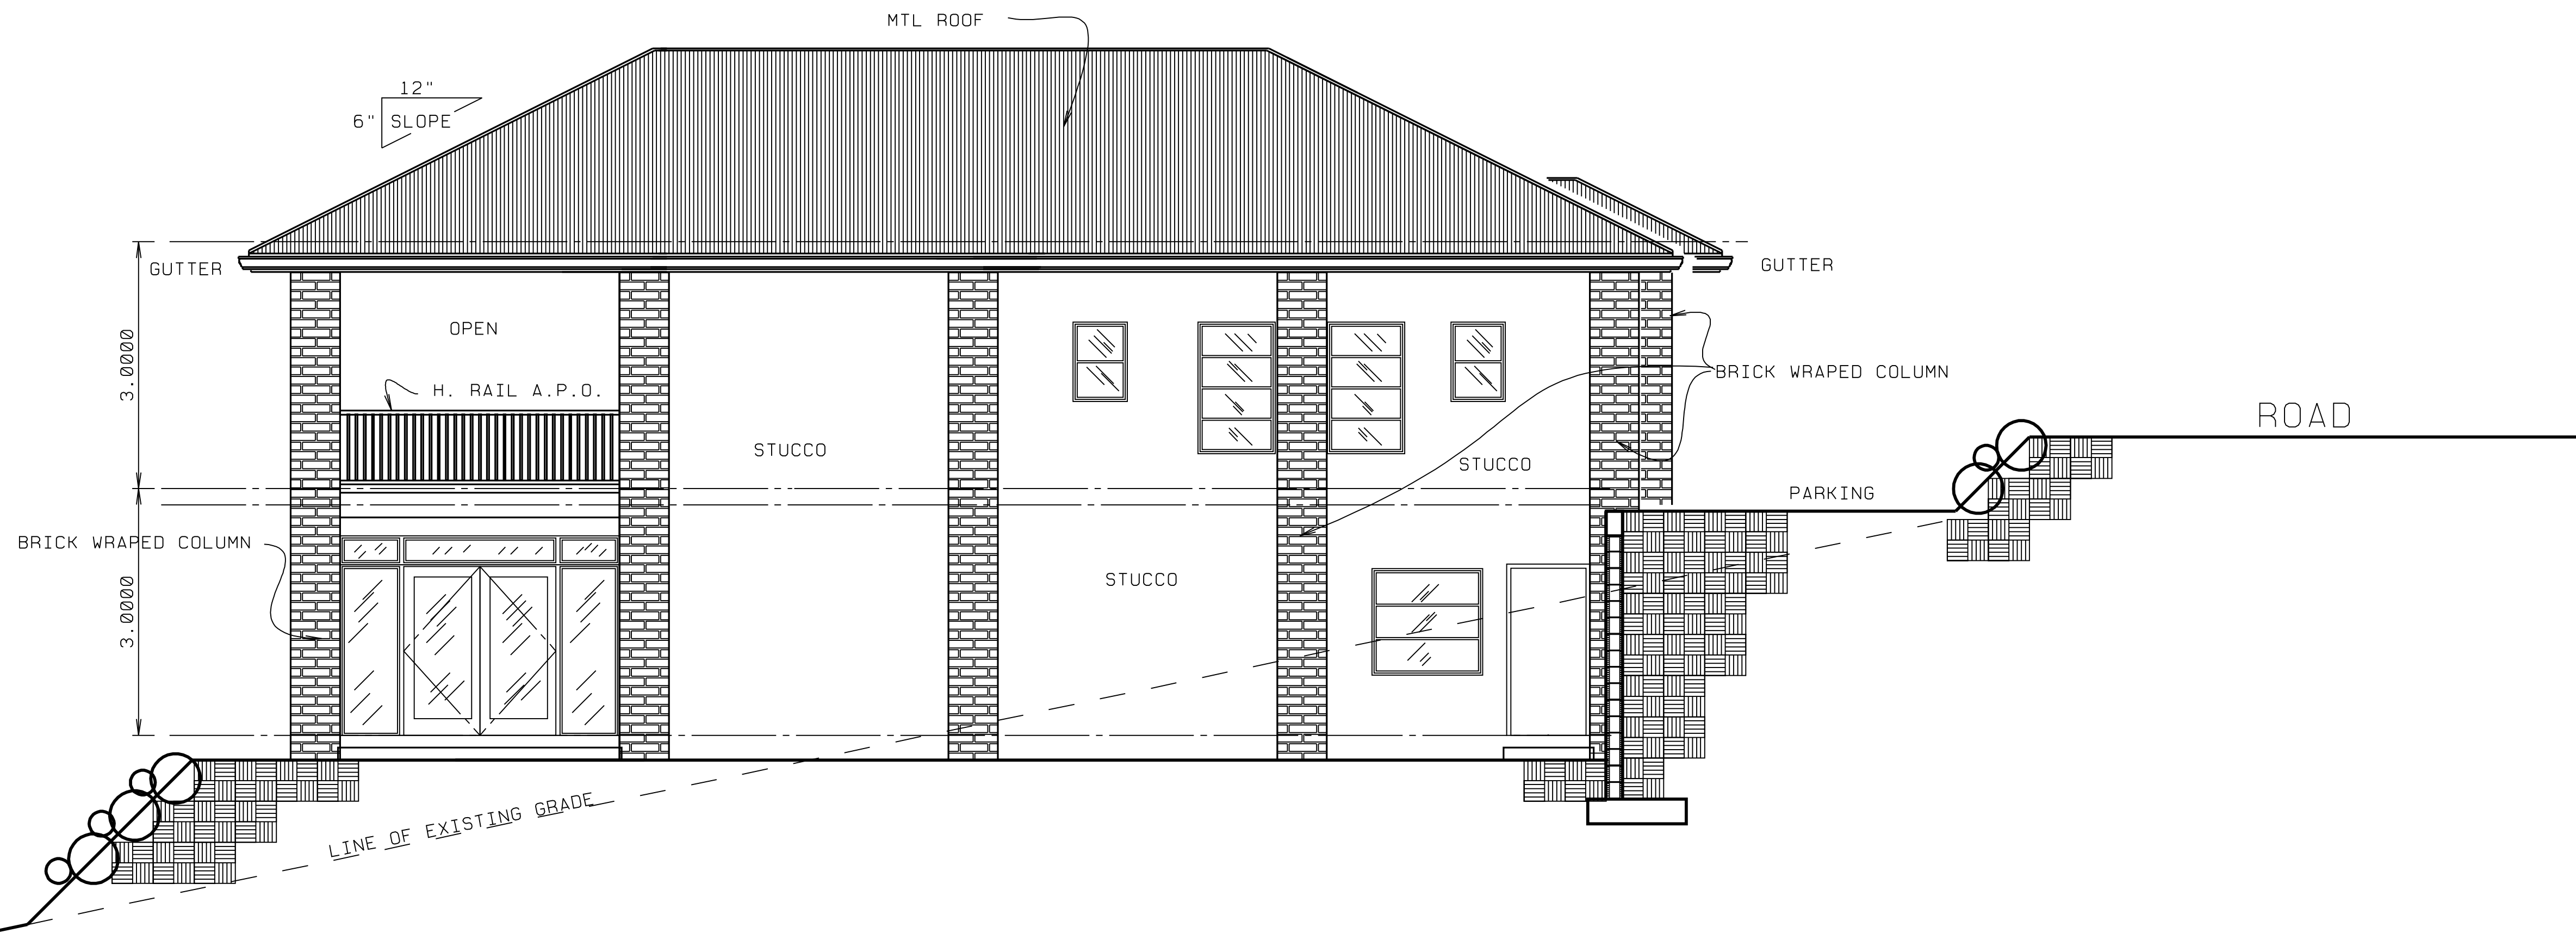

LEFT SIDE ELEV. "WING-A"
 - SCALE: 1 = 50 -

T. R. HERNACKI P.E. - PE 41017
 HERNACKI ENGINEERING & CONSTRUCTION SERVICES INC. - CA 8889
 2312 IDLEWILD RD. PALM BEACH GARDENS, FL 33410 (561) 776-0868

L. BRUCE KILBY, F.R.D.A. (561) 746-4683
 FLORIDA RESIDENTIAL DESIGNERS ASSOCIATION

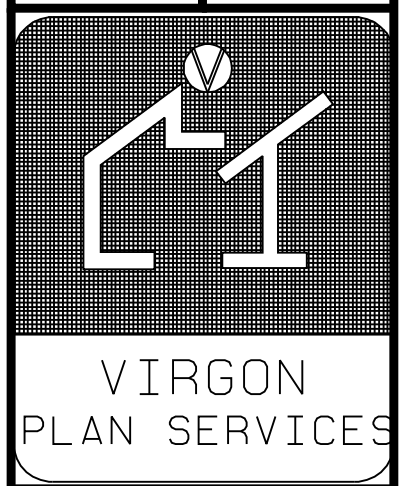

© L. BRUCE KILBY, INC., 2010

| | | |
|---------------|----------|-----|
| PROJ: 10010 | REVISED: | BY: |
| DATE: 2/11/10 | | |
| DRAWN BY: LBK | | |

A NEW RESIDENCE FOR:
 Mr. Mr s. BENJAMIN ORTEGA
 ISLAND TERRITORY OF SAINT MAARTEN

SHEET:
 P 7
 of 8



RIGHT SIDE ELEV. "WING-C"

- SCALE: 1 = 50 -

© L. BRUCE KILBY, INC., 2010

| | | | |
|--------|---------------|----------|-----|
| SHEET: | PROJ: 10010 | REVISED: | BY: |
| P 8 | DATE: 2/17/10 | | |
| of | DRAWN BY: LBK | | |

A NEW RESIDENCE FOR:
 Mr. Mr s. BENJAMIN ORTEGA
 ISLAND TERRITORY OF SAINT MAARTEN



VIRGON
 PLAN SERVICES

T. R. HERNACKI P.E. - PE 41017
 HERNACKI ENGINEERING & CONSTRUCTION SERVICES INC. - CA 8889
 2312 IDLEWILD RD. PALM BEACH GARDENS, FL 33410 (561) 776-0868
 L. BRUCE KILBY, F.R.D.A. (561) 746-4683
 FLORIDA RESIDENTIAL DESIGNERS ASSOCIATION