


ACTUAL DESIGN PRESSURES FOR ALL EXTERIOR WINDOWS, DOORS, GARAGE DOORS AND SIMILAR ENVELOPE ELEMENTS				
OPENING AREA IN SQ. FT.	INTERIOR ZONE $\Delta$		END ZONE (NOTE #1) $\Delta$	
	POSITIVE	NEGATIVE	POSITIVE	NEGATIVE
0 TO 15	+ 35.3 psf	- 38.2 psf	+ 35.3 psf	- 47.2 psf
15 TO 20	+ 34.5 psf	- 37.5 psf	+ 34.5 psf	- 45.6 psf
20 TO 35	+ 33.7 psf	- 36.7 psf	+ 33.7 psf	- 44.0 psf


TABLE 1602.2B OF F.B.C. 2004

NOTE:  
 1.) END ZONE CALCULATION SHALL BE DETERMINED BY THE TOP OF BEAM HEIGHT AT LOCATION OF OPENING LESS 3' FROM CORNER FOR 8'-0" HEIGHT, 4' FROM CORNER FOR 10'-0" HGT, 5' FROM CORNER FOR 12' HGT, 6' FOR 14' HGT.  
 2.) ALL OPENINGS ARE INTERIOR ZONE EXCEPT AS NOTED.

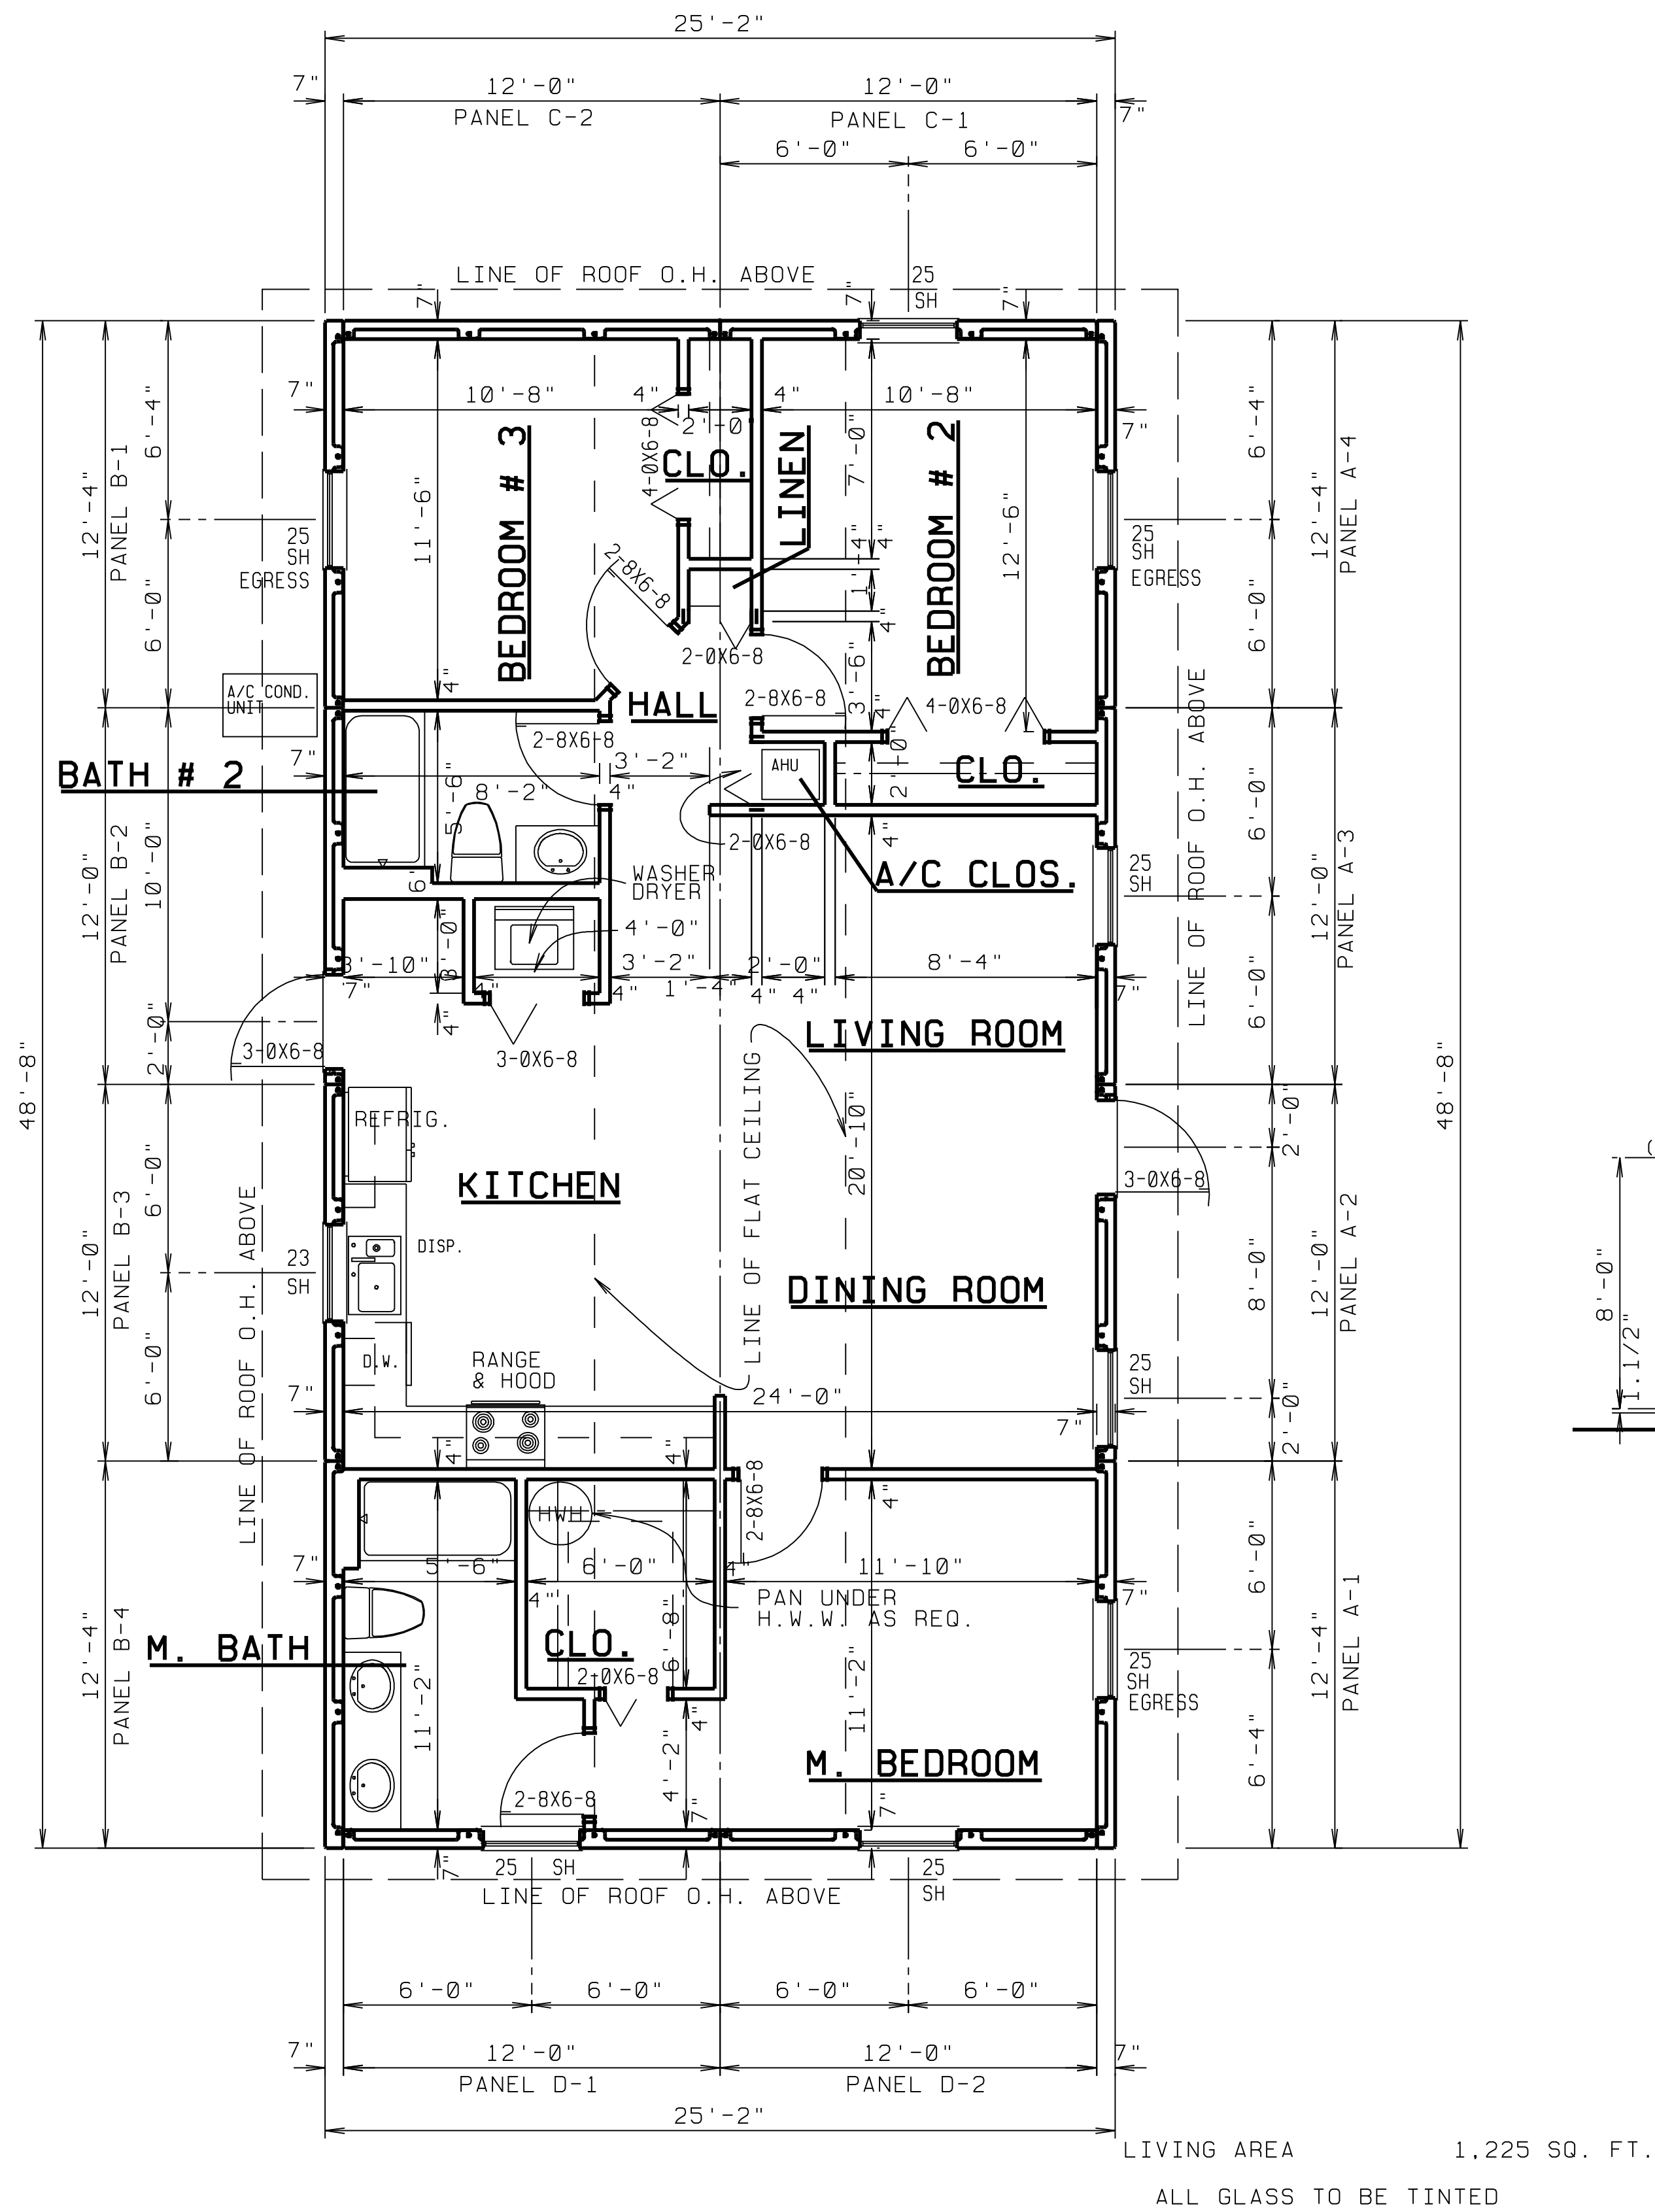


### FLOOR PLAN

- SCALE: 1/4" = 1'-0" -

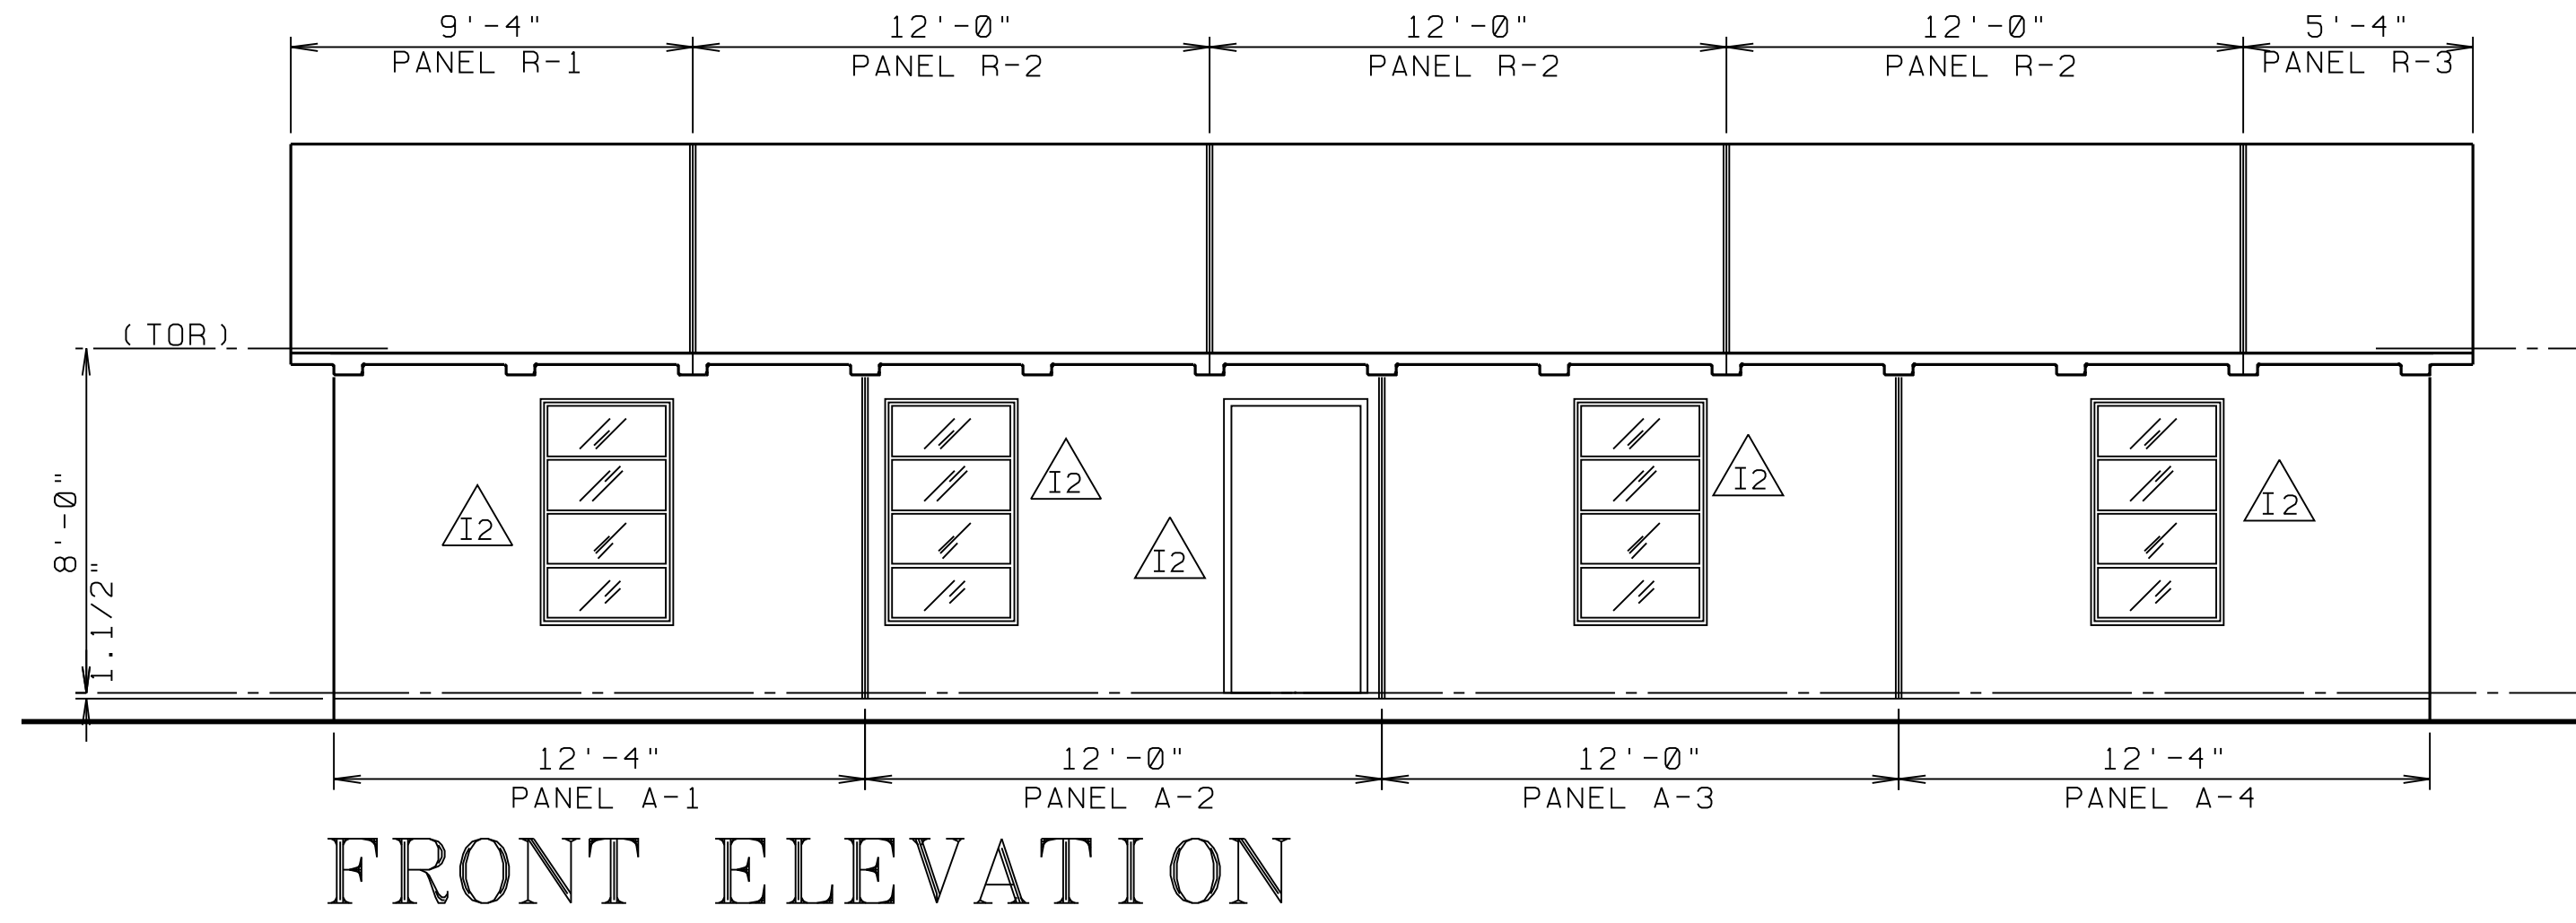


- SCALE: 1/4" = 1'-0" -

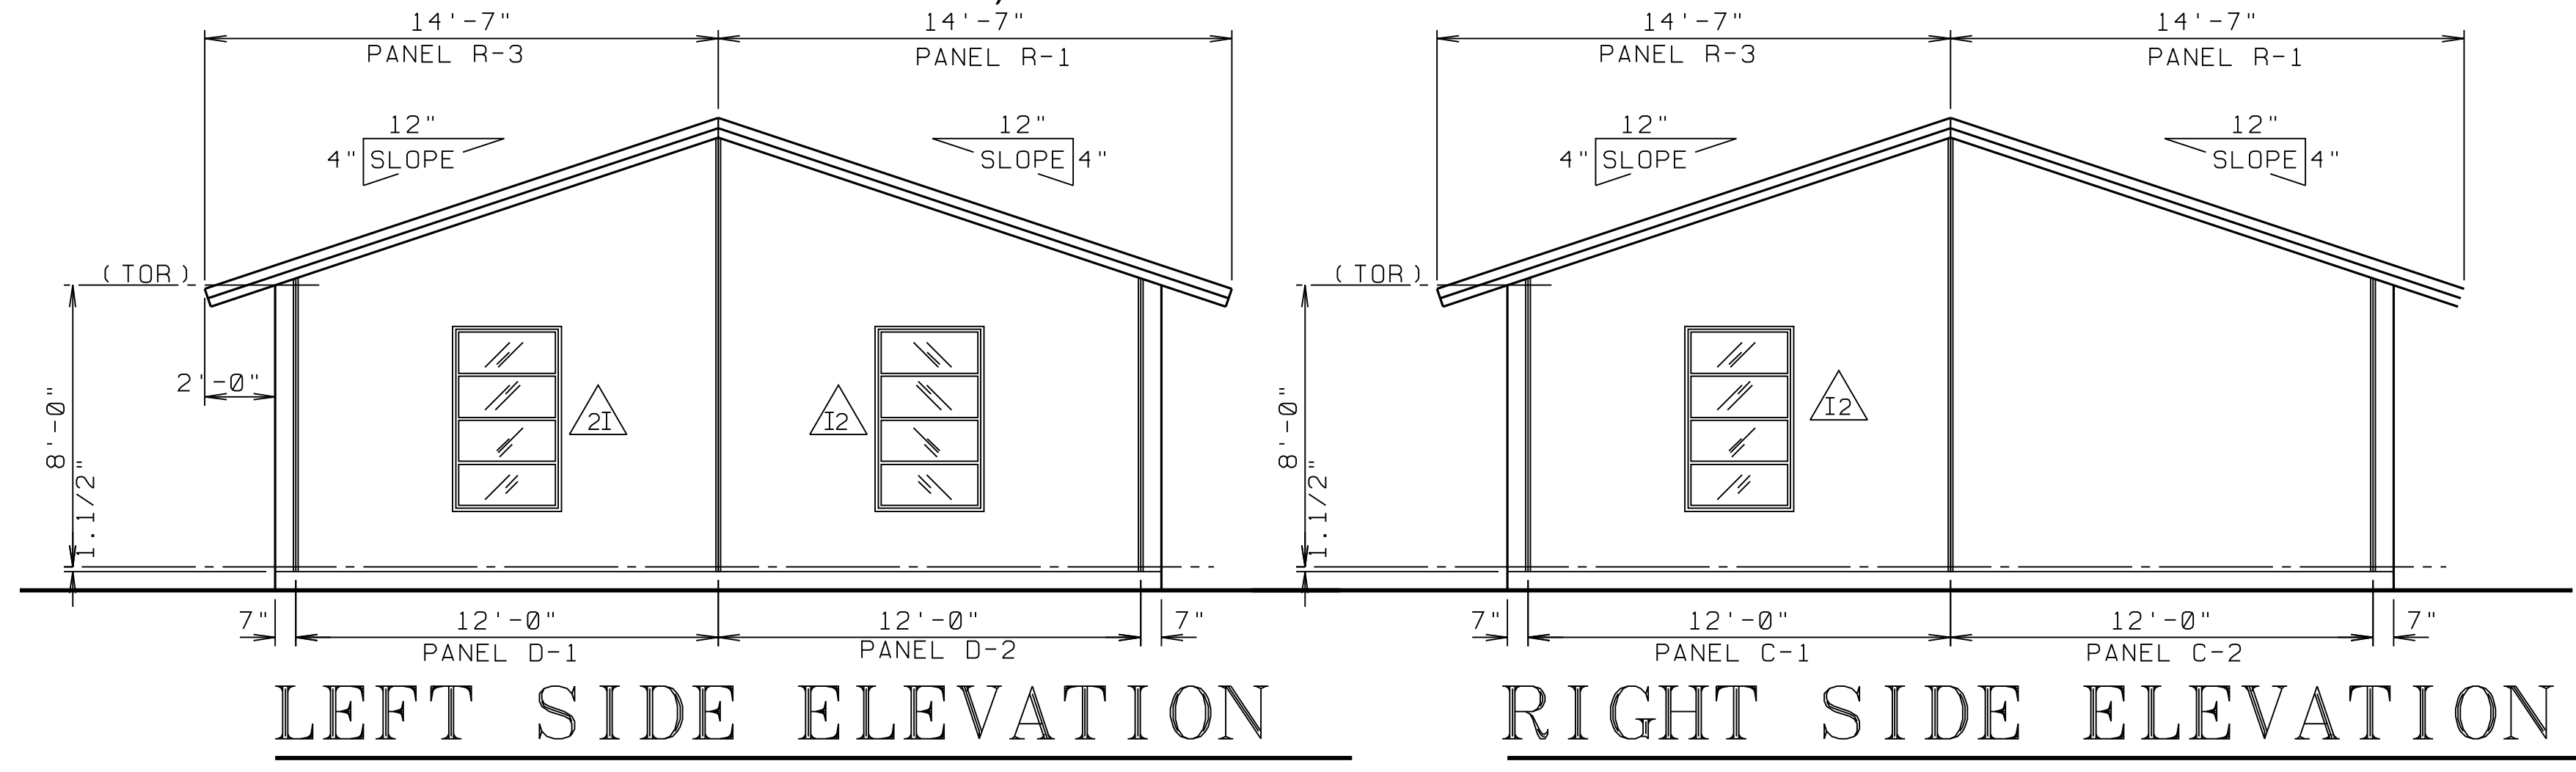


- SCALE: 1/4" = 1'-0" -

- SCALE: 1/4" = 1'-0" -

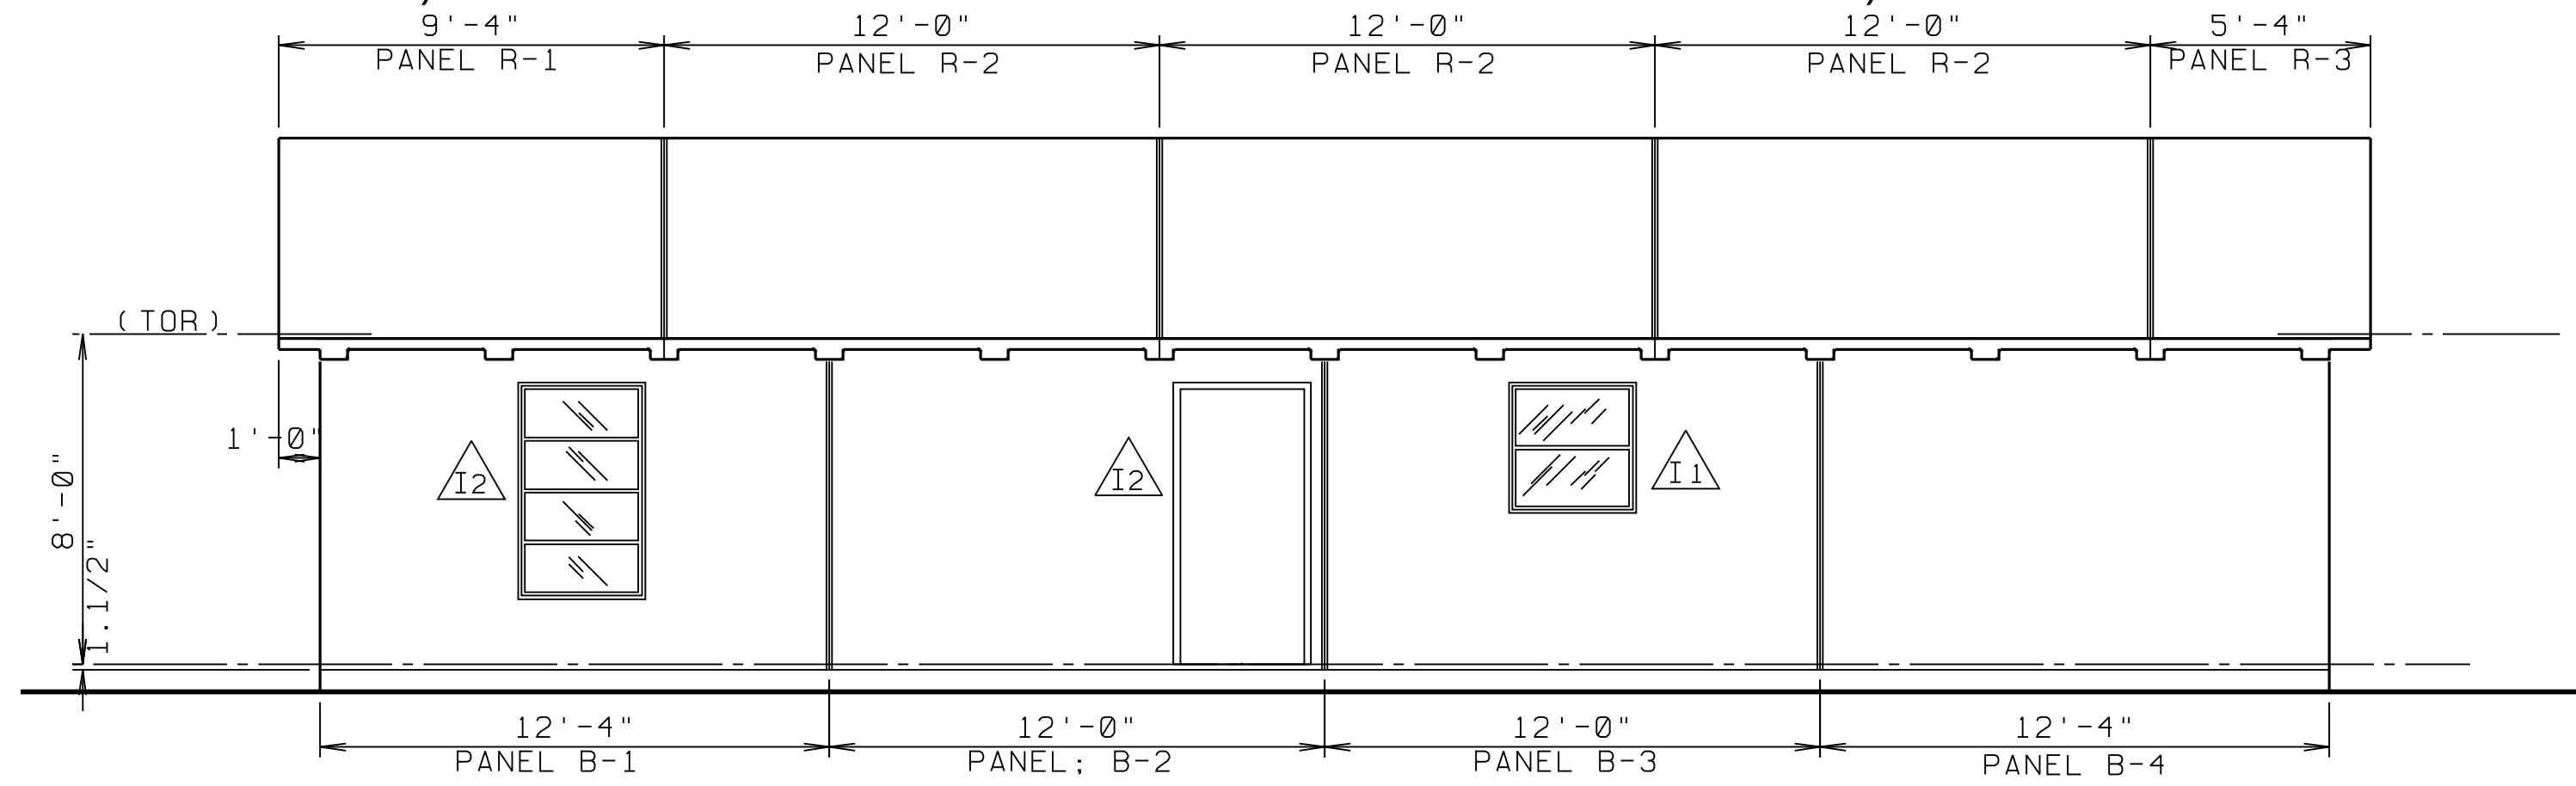

- SCALE: 1/4" = 1'-0" -

© L. Bruce Kilby, Inc. 2005  
 PROJECT: 05063  
 SHEET: 1 of 8  
 DATE: 4/5/06  
 DRAWN BY: LBK  
 REVISIONS: 6/13/06 LBK  
 9/17/06 LBK  
 A NEW RESIDENCE FOR:  
 HURRICANE READY HOMES  
 PALM CITY, FLORIDA  
 MODEL "A"  
 L. BRUCE KILBY, DESIGNS.

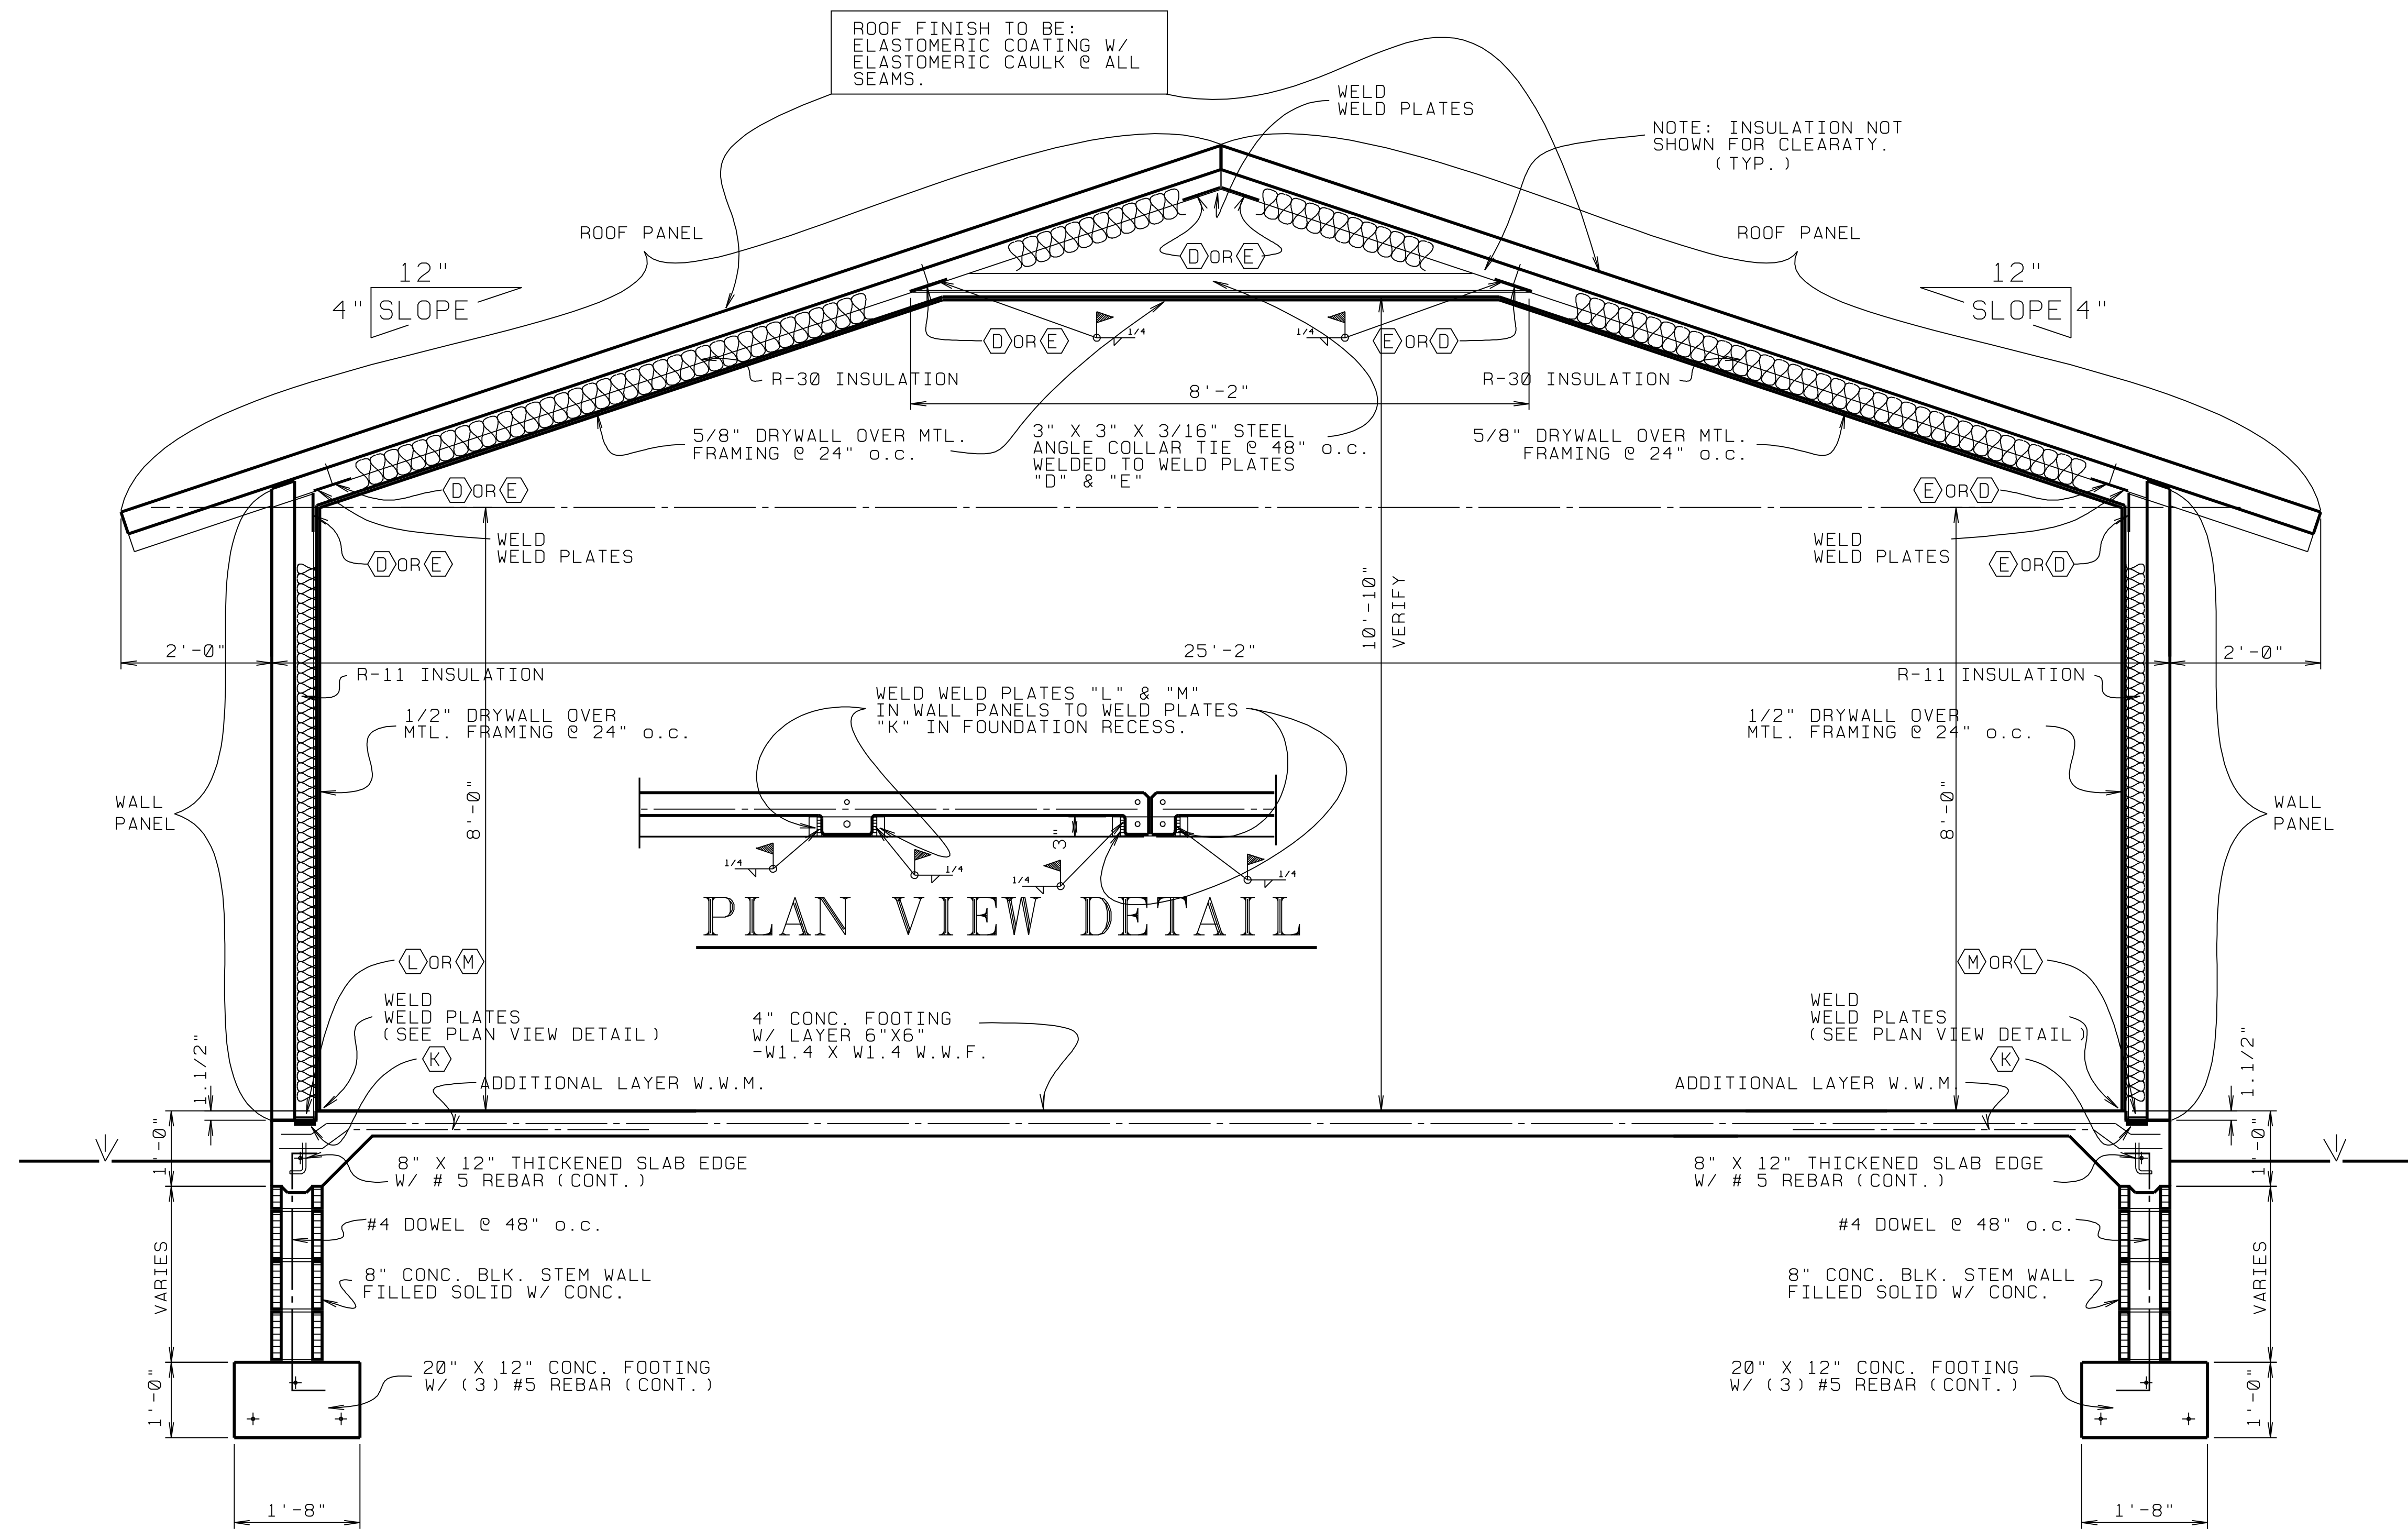

# BUILDING CROSS SECTION

- SCALE: 3/4" = 1'-0" -

MODEL "A"

L. BRUCE KILBY, DESIGNS.

A NEW RESIDENCE FOR:  
 HURRICANE READY HOMES  
 PALM CITY, FLORIDA

© L. Bruce Kilby, Inc. 2005

SHEET:	PROJ: 05063	REVISED:	BY:
5	12/07/06	LBK	LBK
of	DATE: 4/5/06		
8	DRAWN BY: LBK		